




图式名称	佩赏平针印地给水塔	比例	1/100
图面名称	一般图	图号	00-0
图面番号	2	设计	
设计	爱知县建设部住宅課		

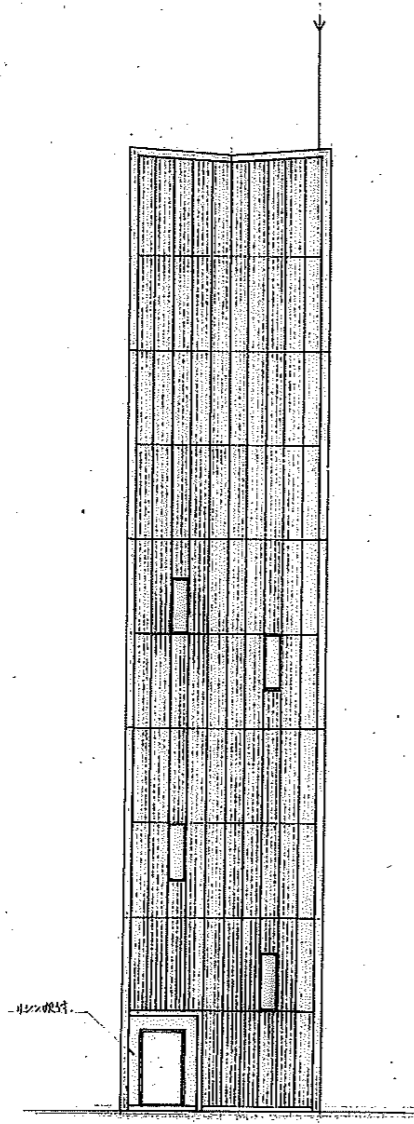


南立面图 S=1:100

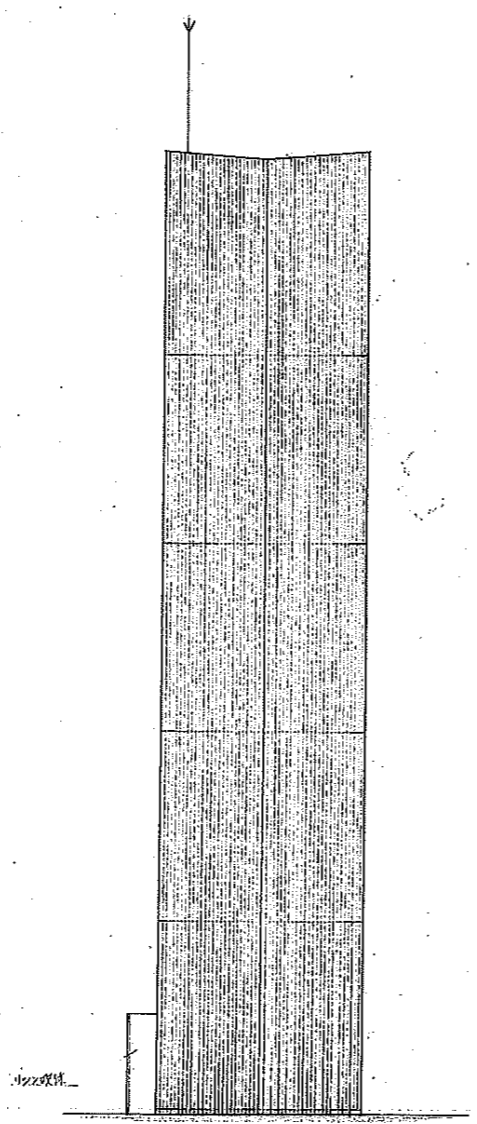

東立面图 S=1:100

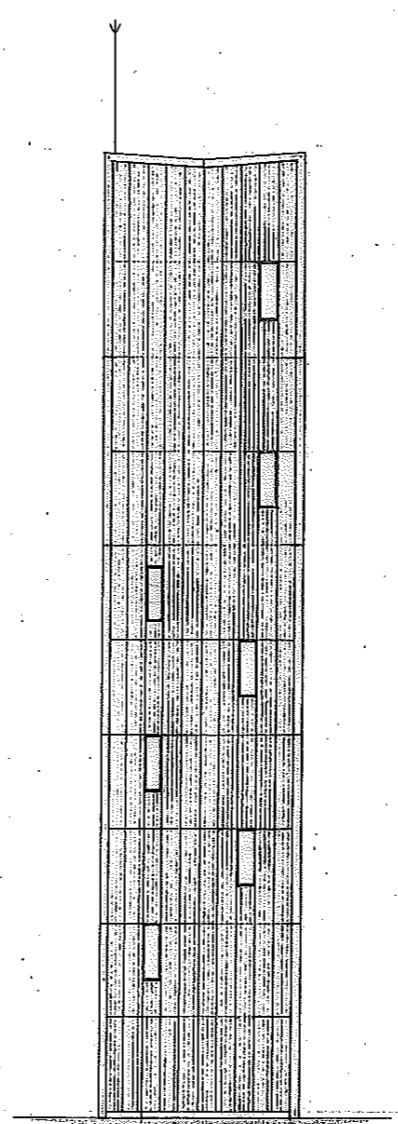


北立面图 S=1:100

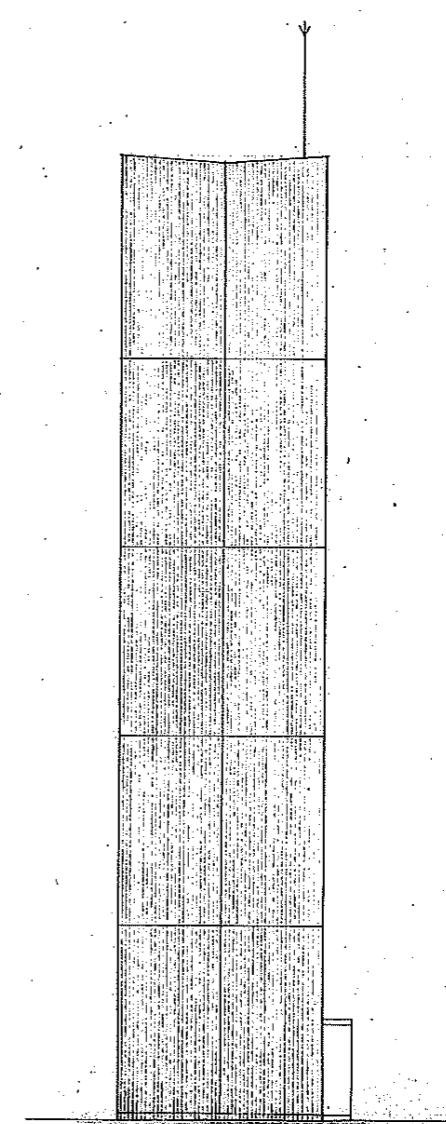


西立面图 S=1:100


图式名称	圆管平针团地给水塔设计图	比例	1/50
图面名称	平面图 断面图	图号	403-8
图面编号	3	设计	
设计		审核	
制图		日期	

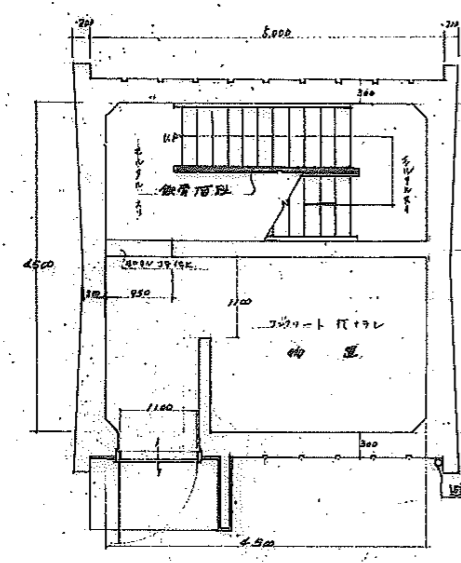


1階平面図 S=150

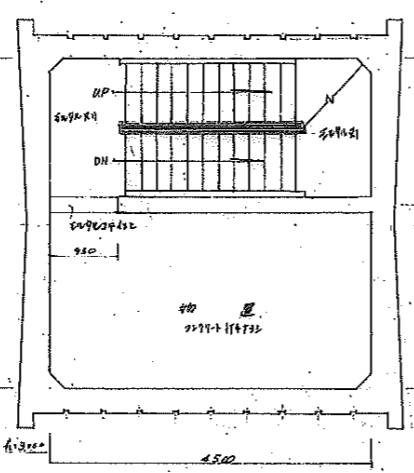


2・3階平面図 S=150

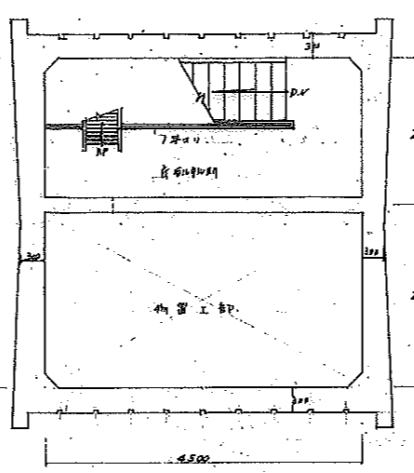


3階屋根平面図 S=150

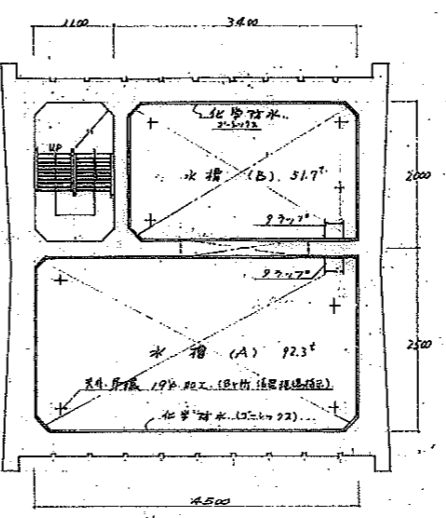


水塔平面図 S=150

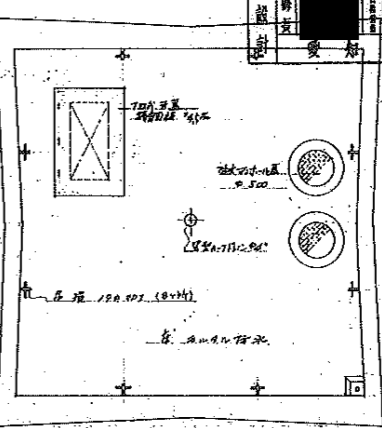


屋階平面図 S=150

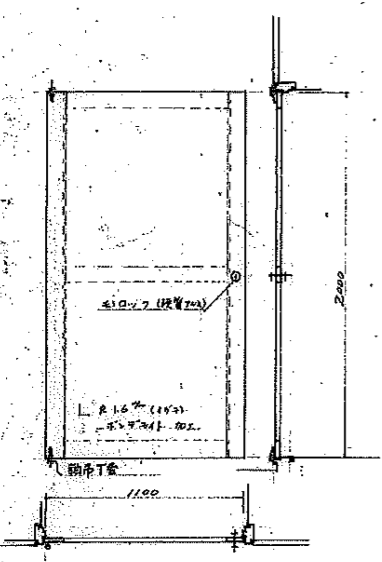

1階出入口詳細 1/50



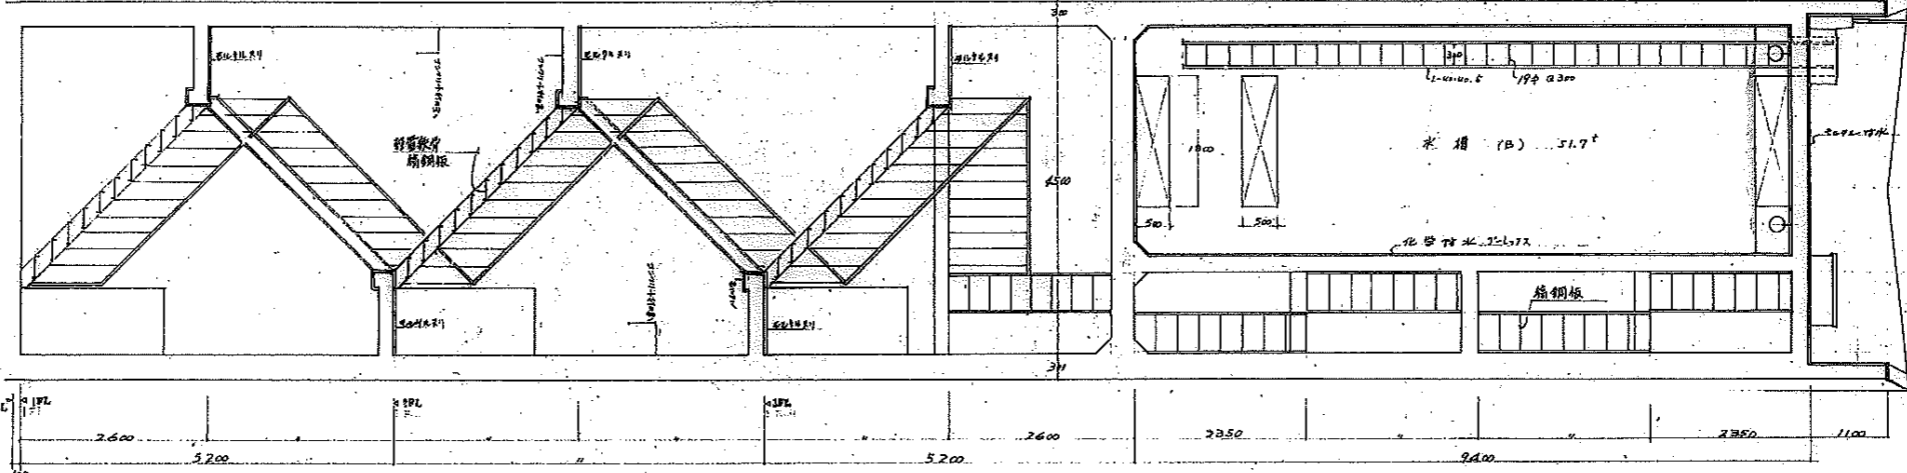


断面図 S=150

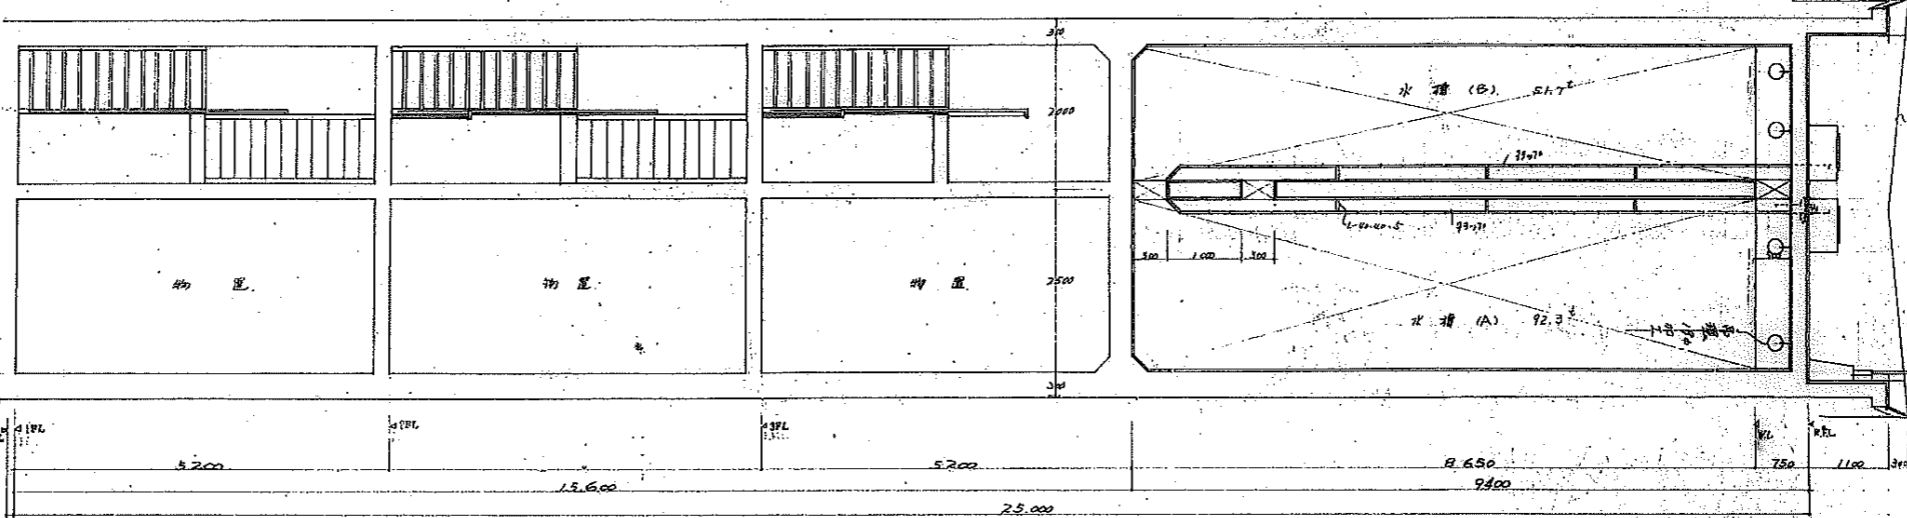

断面図 S=150


圖式名	環型平針団地給水塔
圖面名	詳細図
圖面番号	4 / 20
設計	愛知建築設計事務所

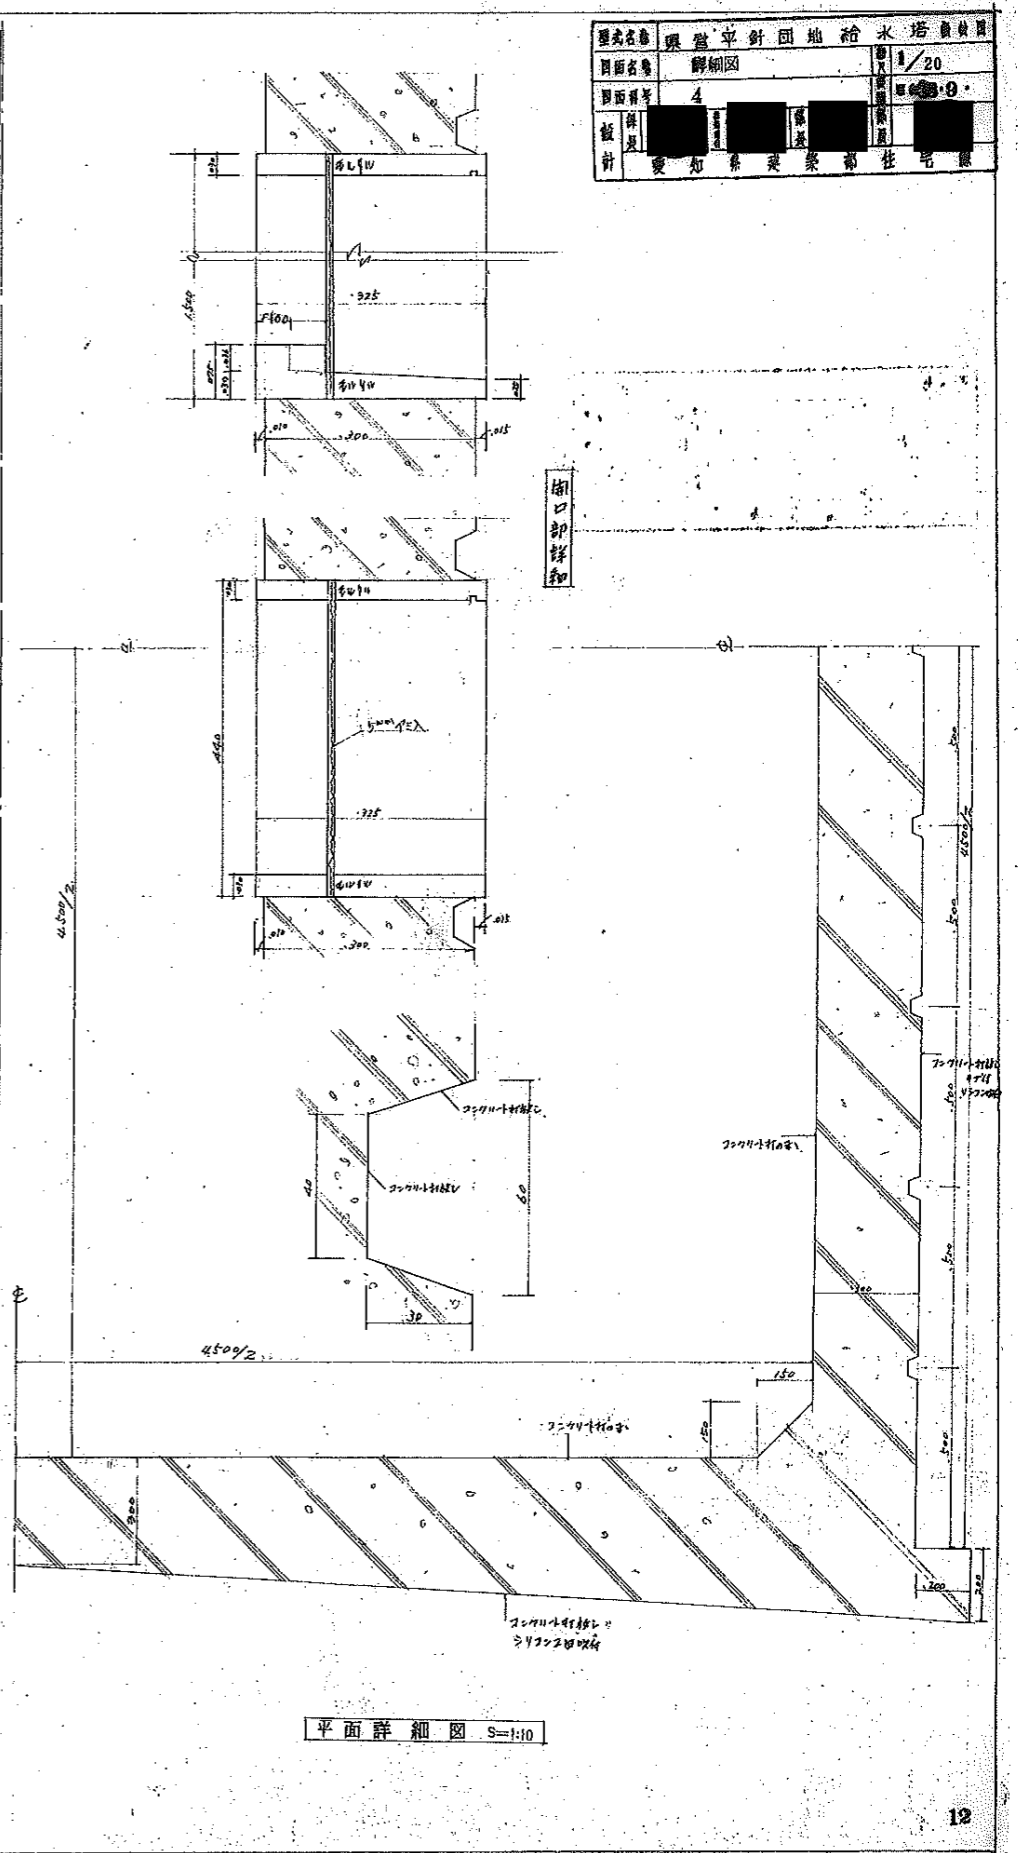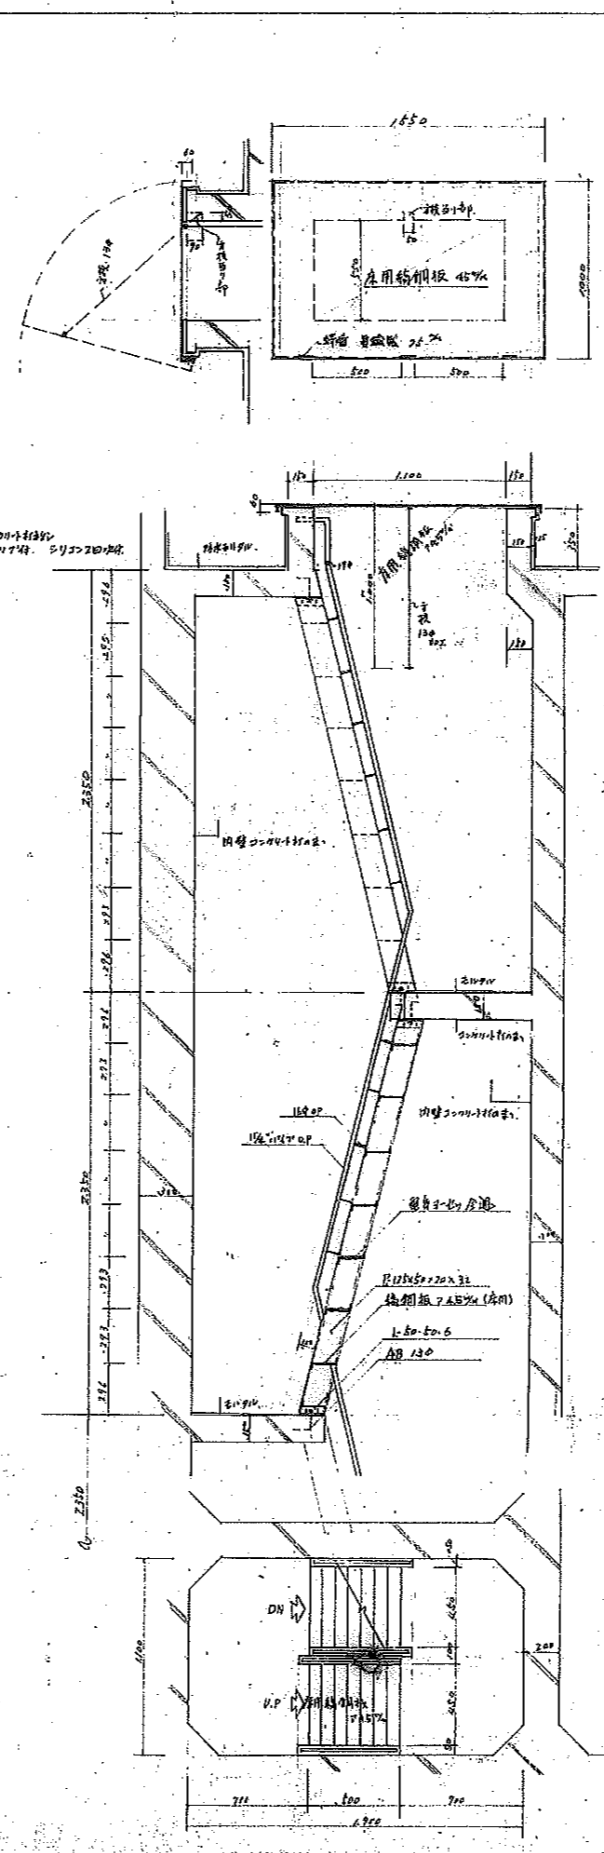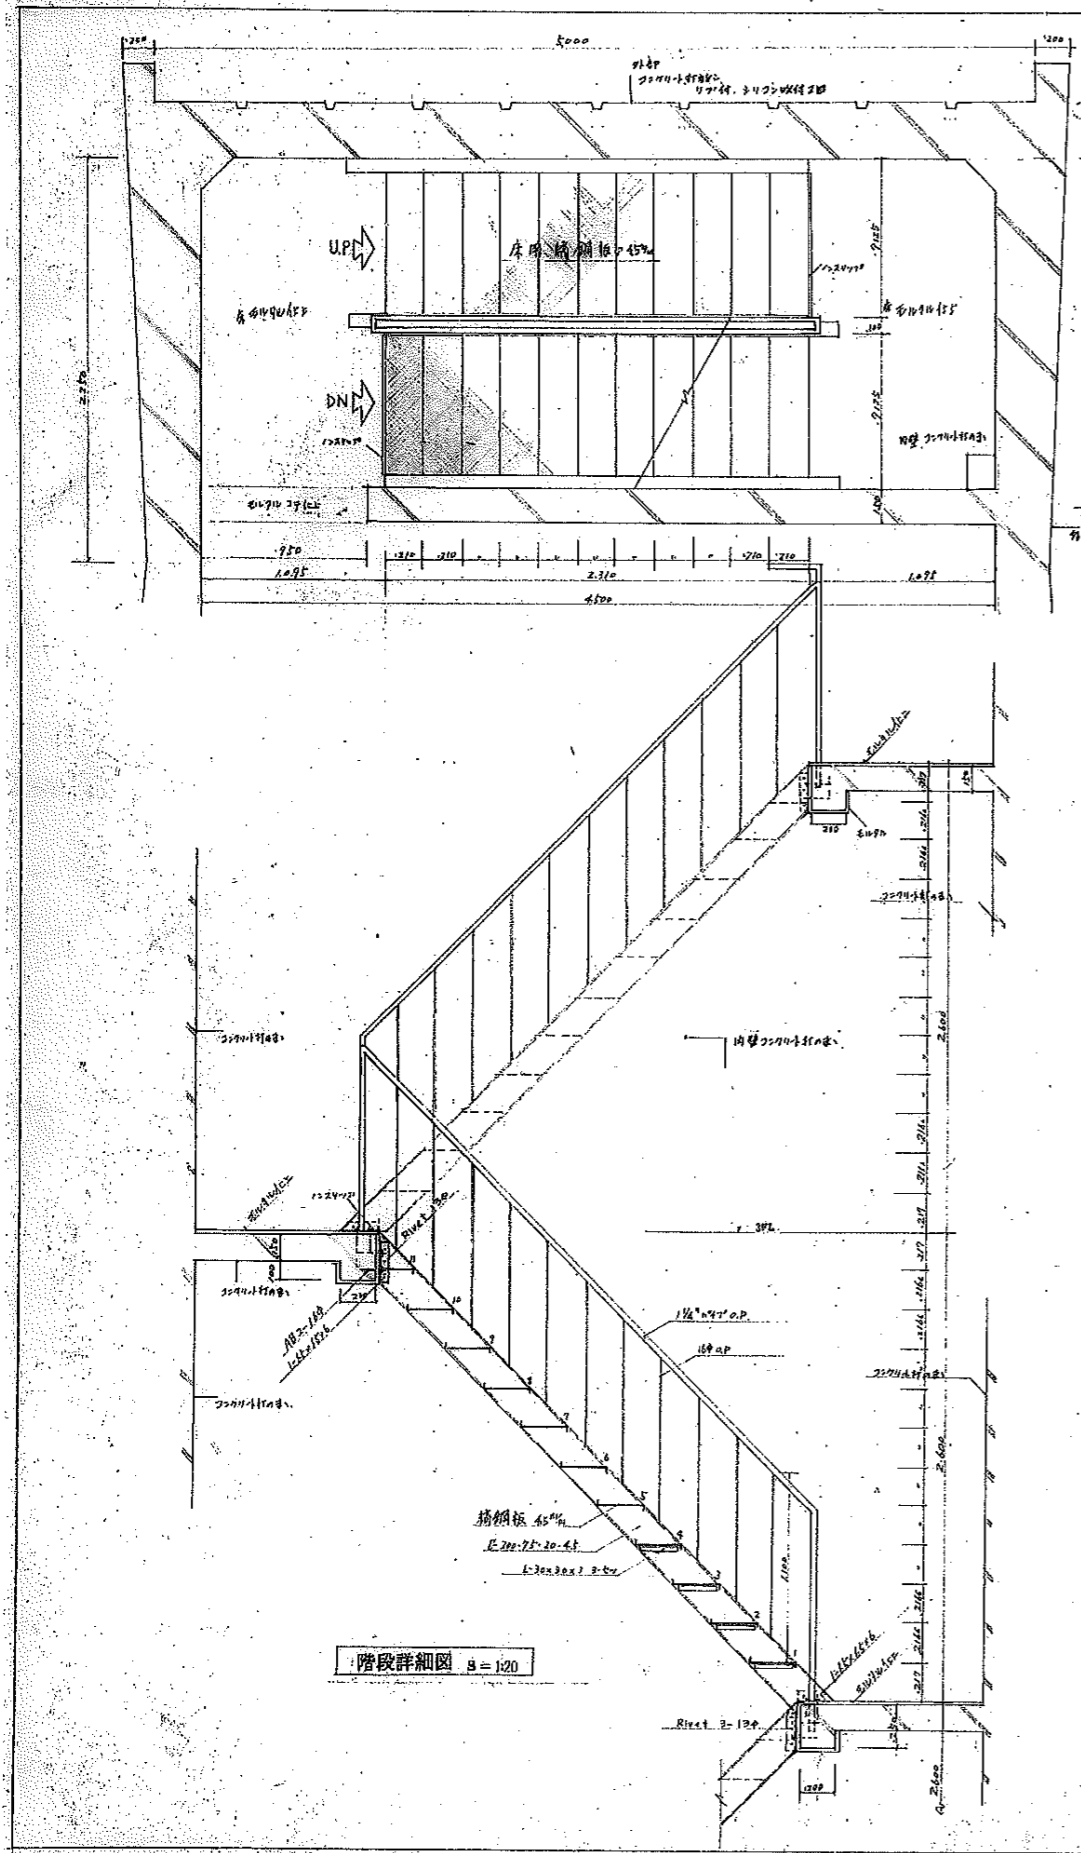


圖名	泉源平針回地給水塔	比例	1/100
圖號	構造圖配筋圖	頁數	5
設計	張如鼎 梁榮郁 住宅		

- $t = 300$
 9寸筋 16 ϕ 300² (9寸)
 3寸筋 9 ϕ 300² (")
- $t = 300$
 9寸筋 19 ϕ 250² (9寸)
 3寸筋 9 ϕ 300² (")
- $t = 300$
 9寸筋 19 ϕ 150² (9寸)
 3寸筋 9 ϕ 200² (")


- $t = 300$
 配筋方法別圖に依る
- $t = 150$
 9寸筋 9 ϕ 200² (3寸筋)
 3寸筋 9 ϕ 200² (3寸筋)

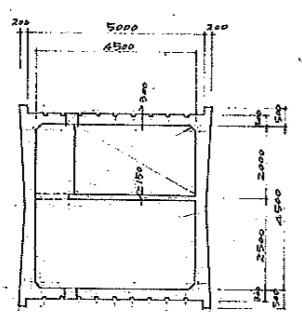

B-B'

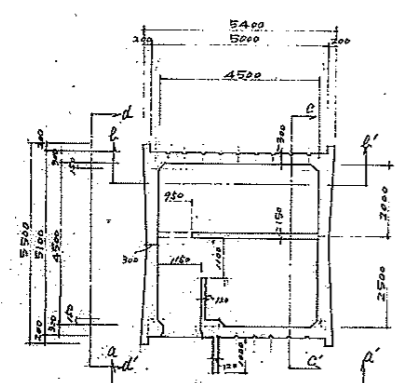


A-A'

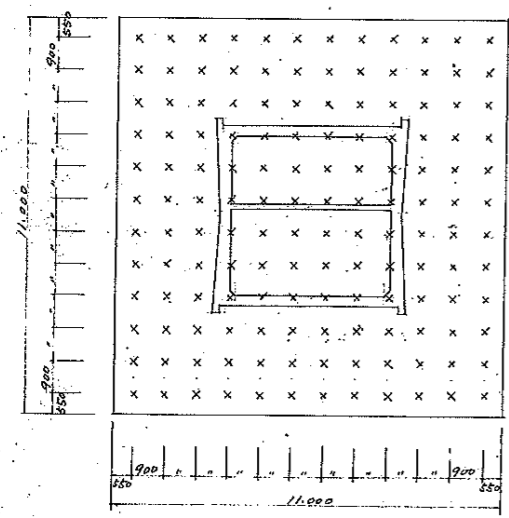


基礎配筋伏図 S=1:100


7070+1482=8552 計144+

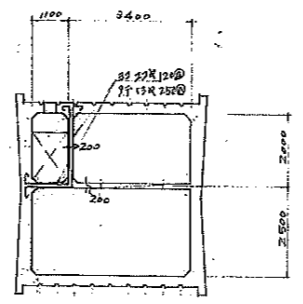

C-C'

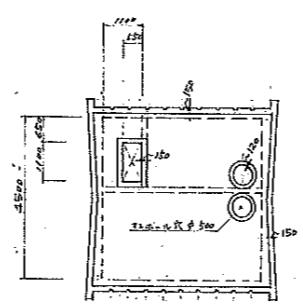

D-D'

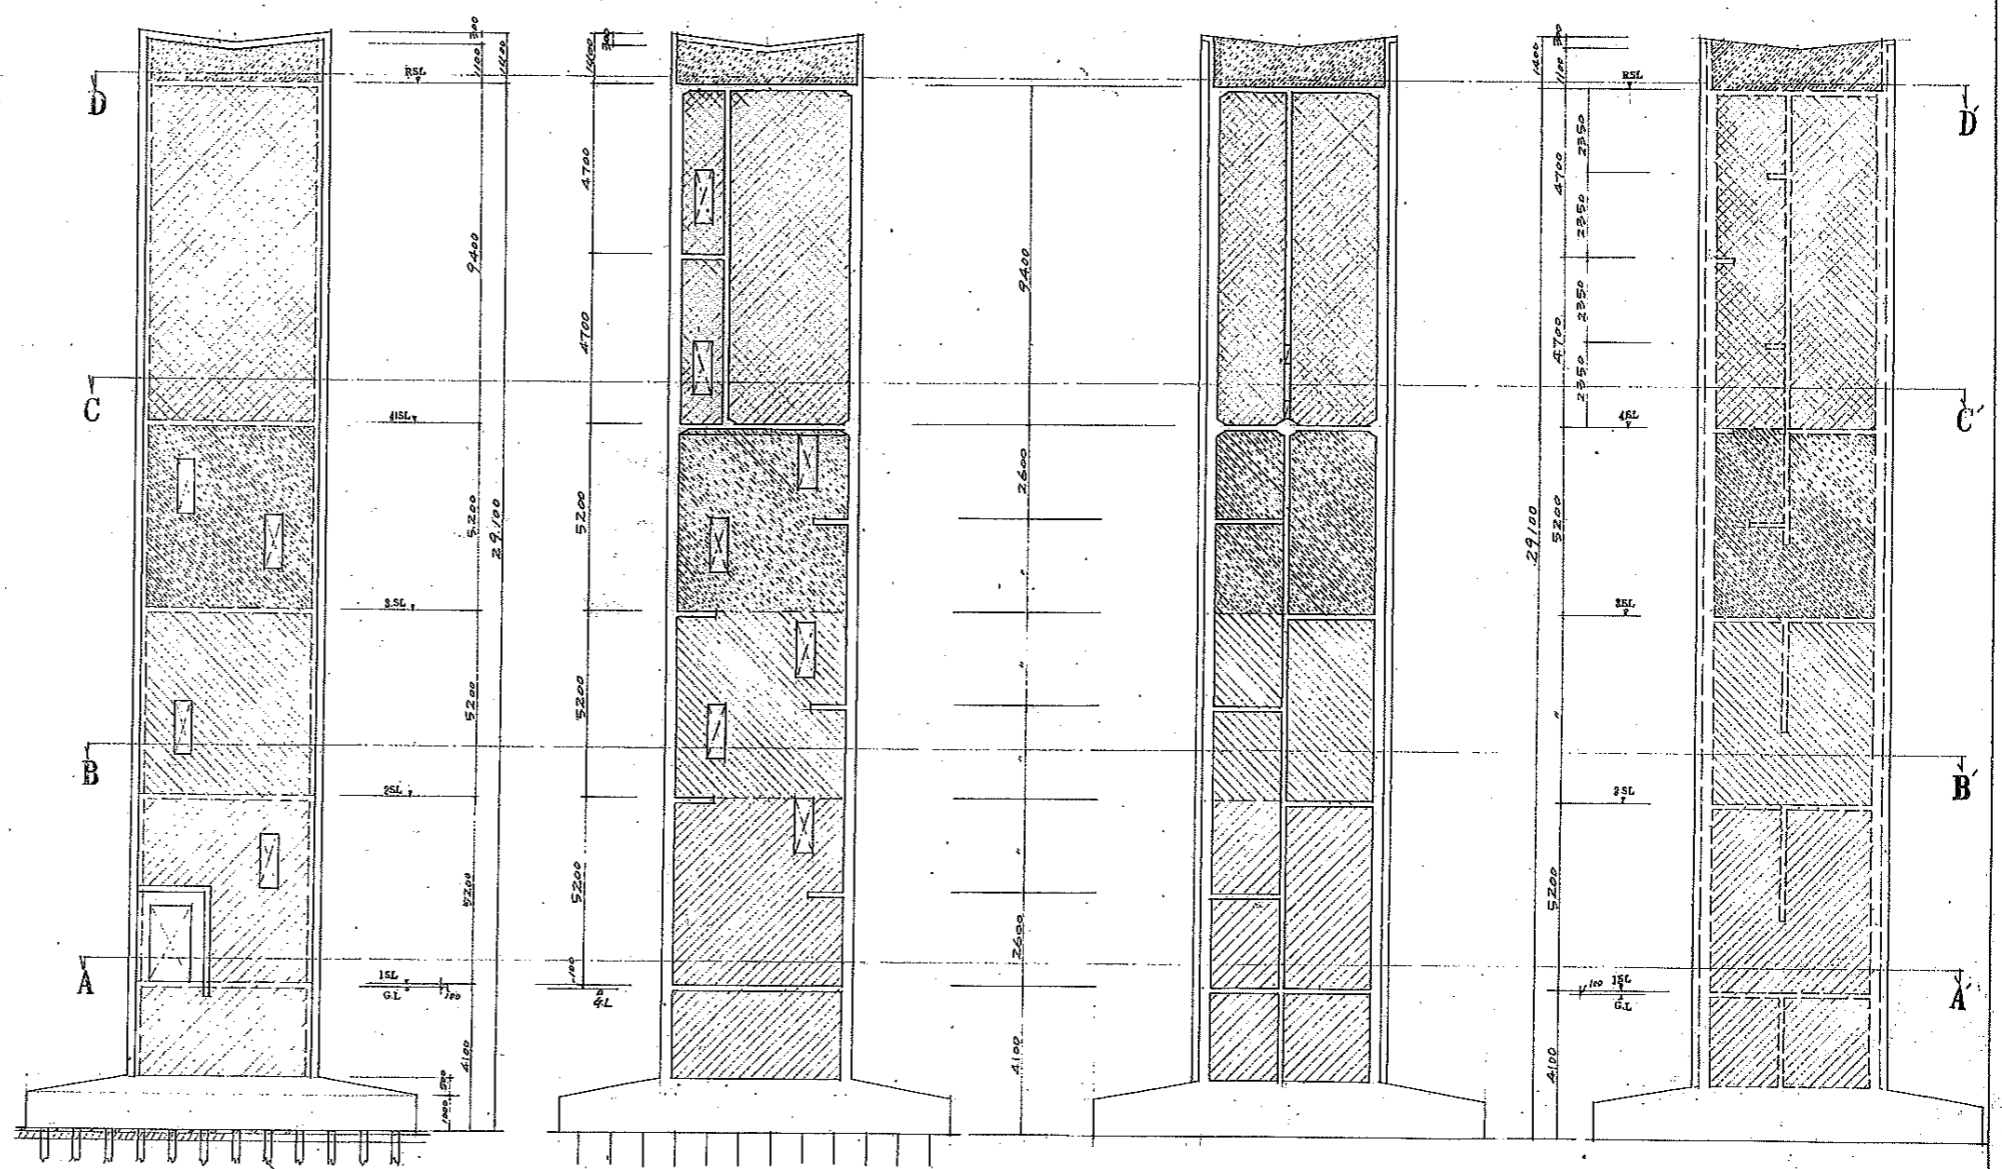


a-a'


b-b'

c-c'


d-d'

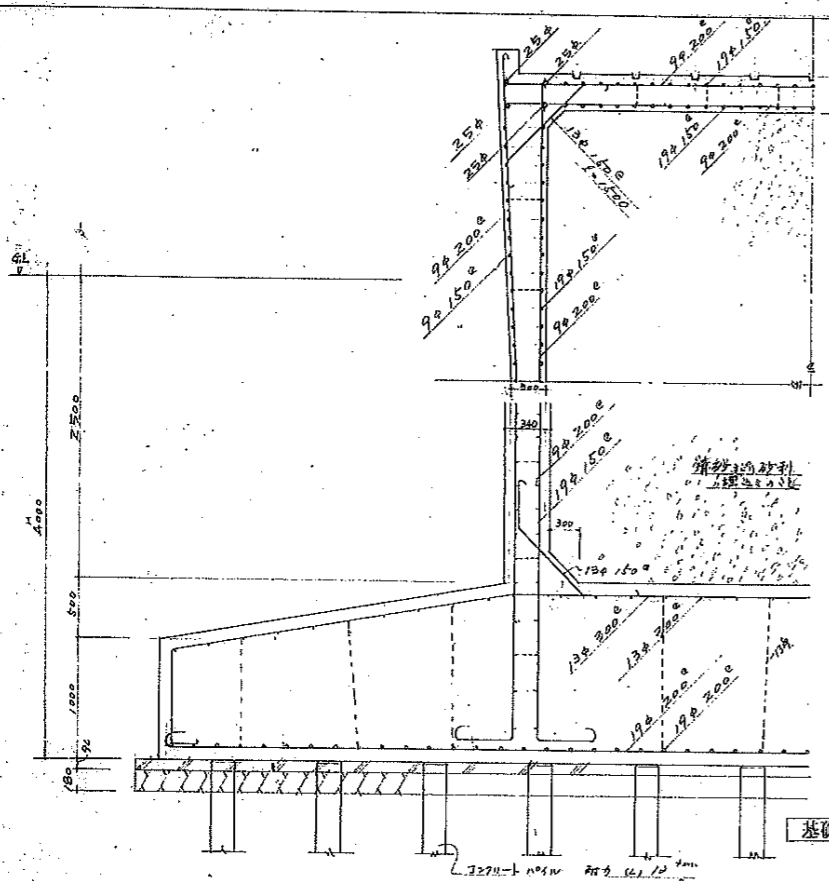


基礎配筋圖 1:30

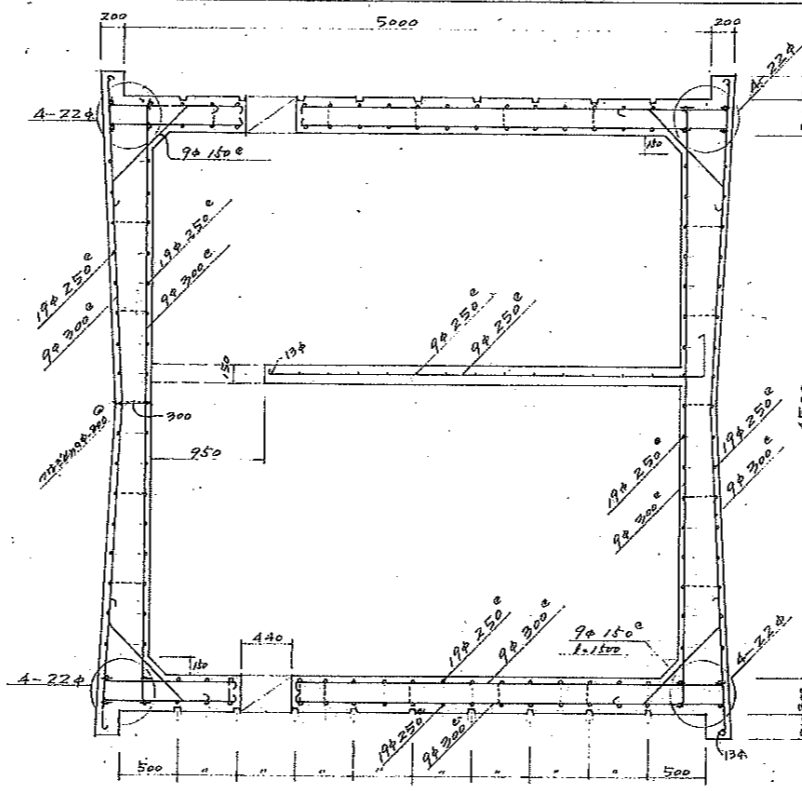


2BL 及 3SL 平面配筋圖 1:30

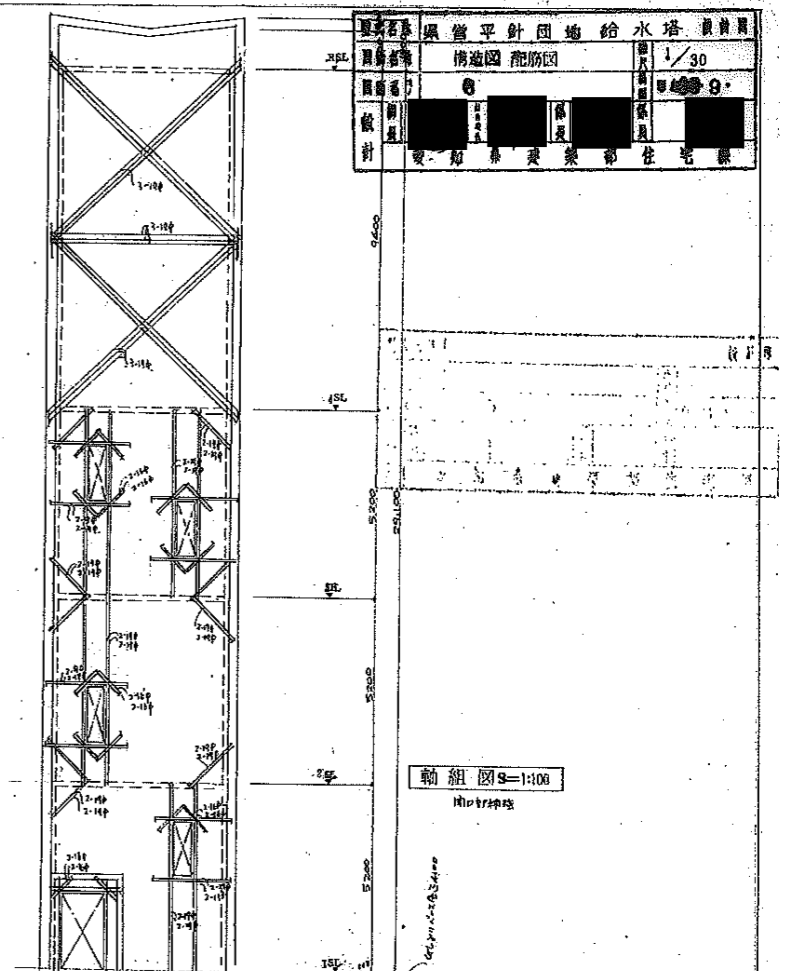


軸組圖 S=1:100

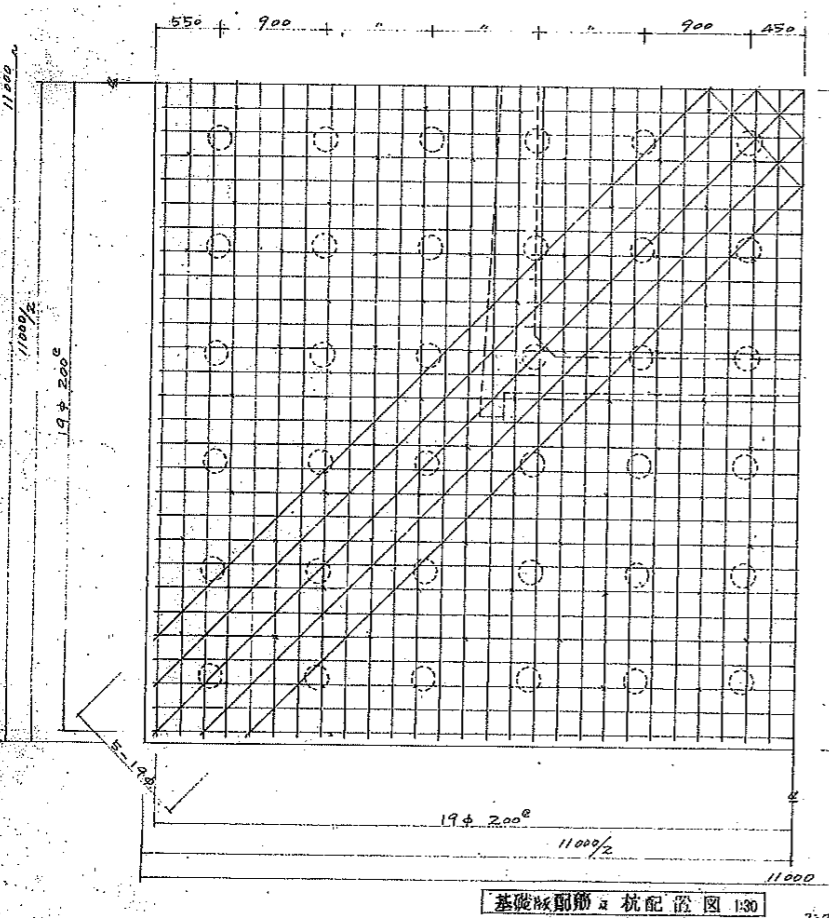

基礎配筋及樁配置圖 1:30

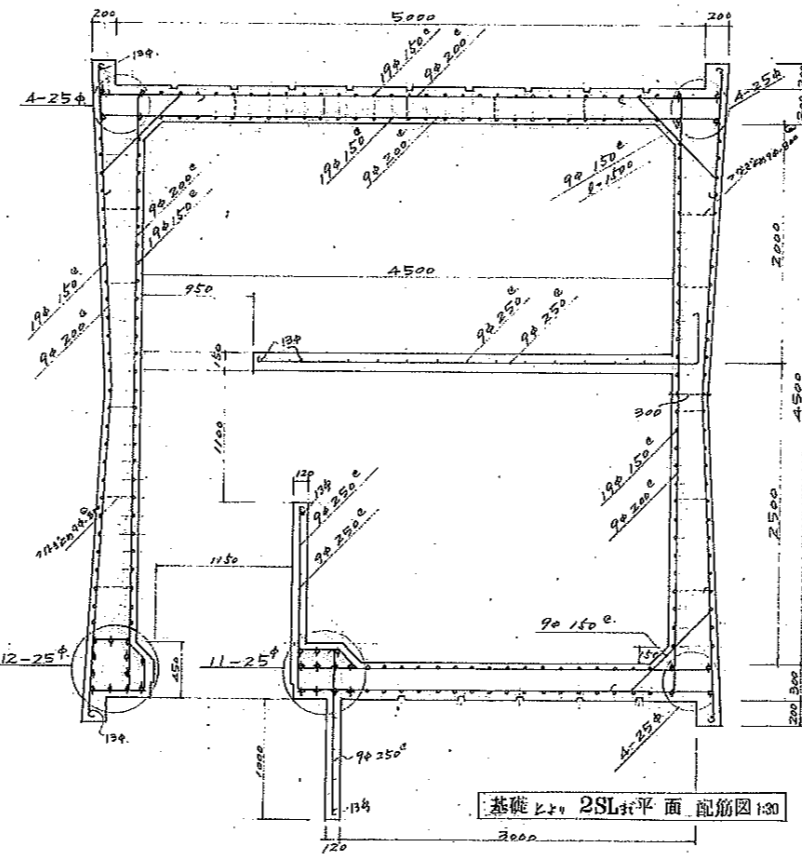

基礎 2SL 平面配筋圖 1:30

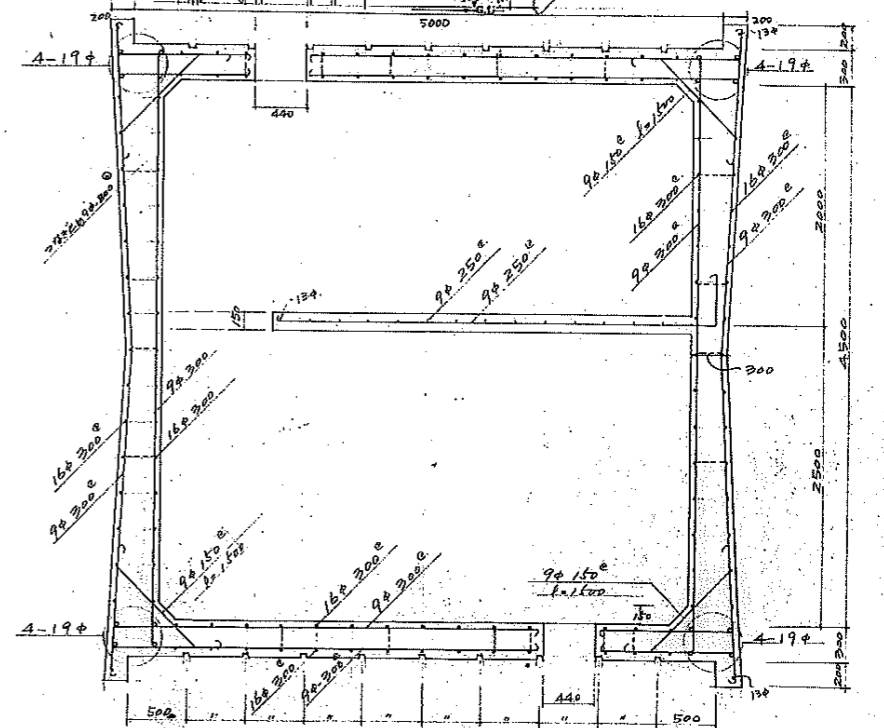

3SL 及 4SL 平面配筋圖 1:30

图式名称	梁管平配图	给水	1/30
图名	构造图	配筋图	
图号	7		
设计	梁	管	
校对	梁	管	
审核	梁	管	
制图	梁	管	

