


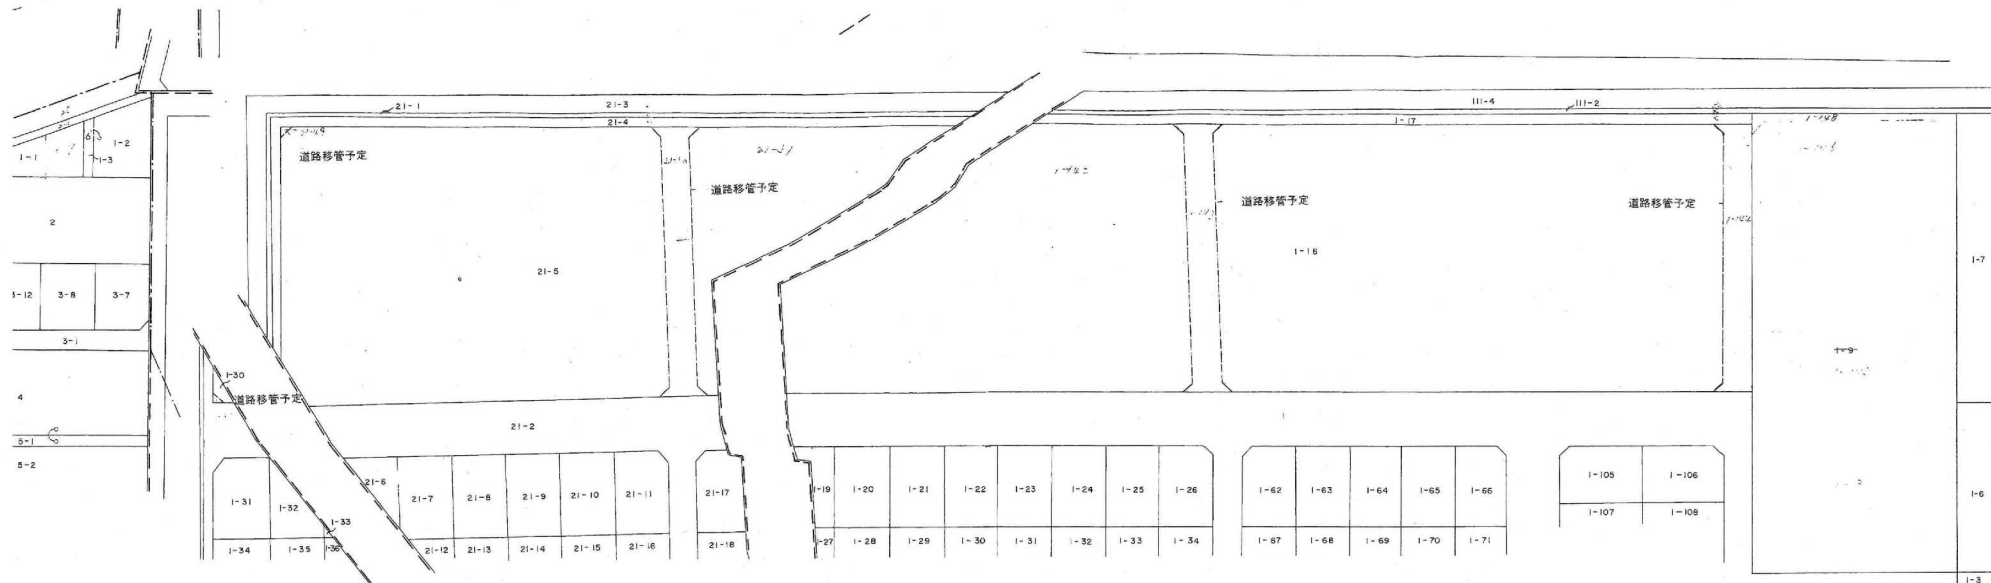

西平字







垂甲字

原上字

分筆登記書類作成済
住宅コード 191 番

住宅名	県営 王ヶ崎 住宅		
図面種別	公 園 写	図面番号	409
作成	昭和 58 年 6 月 30 日	縮尺	1:800
株式会社 朝日設計事務所			


凡 例	
----	分 筆 線 (移管予定地)

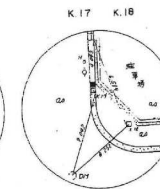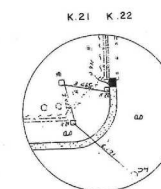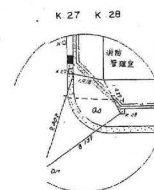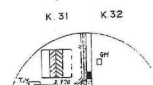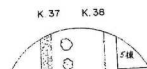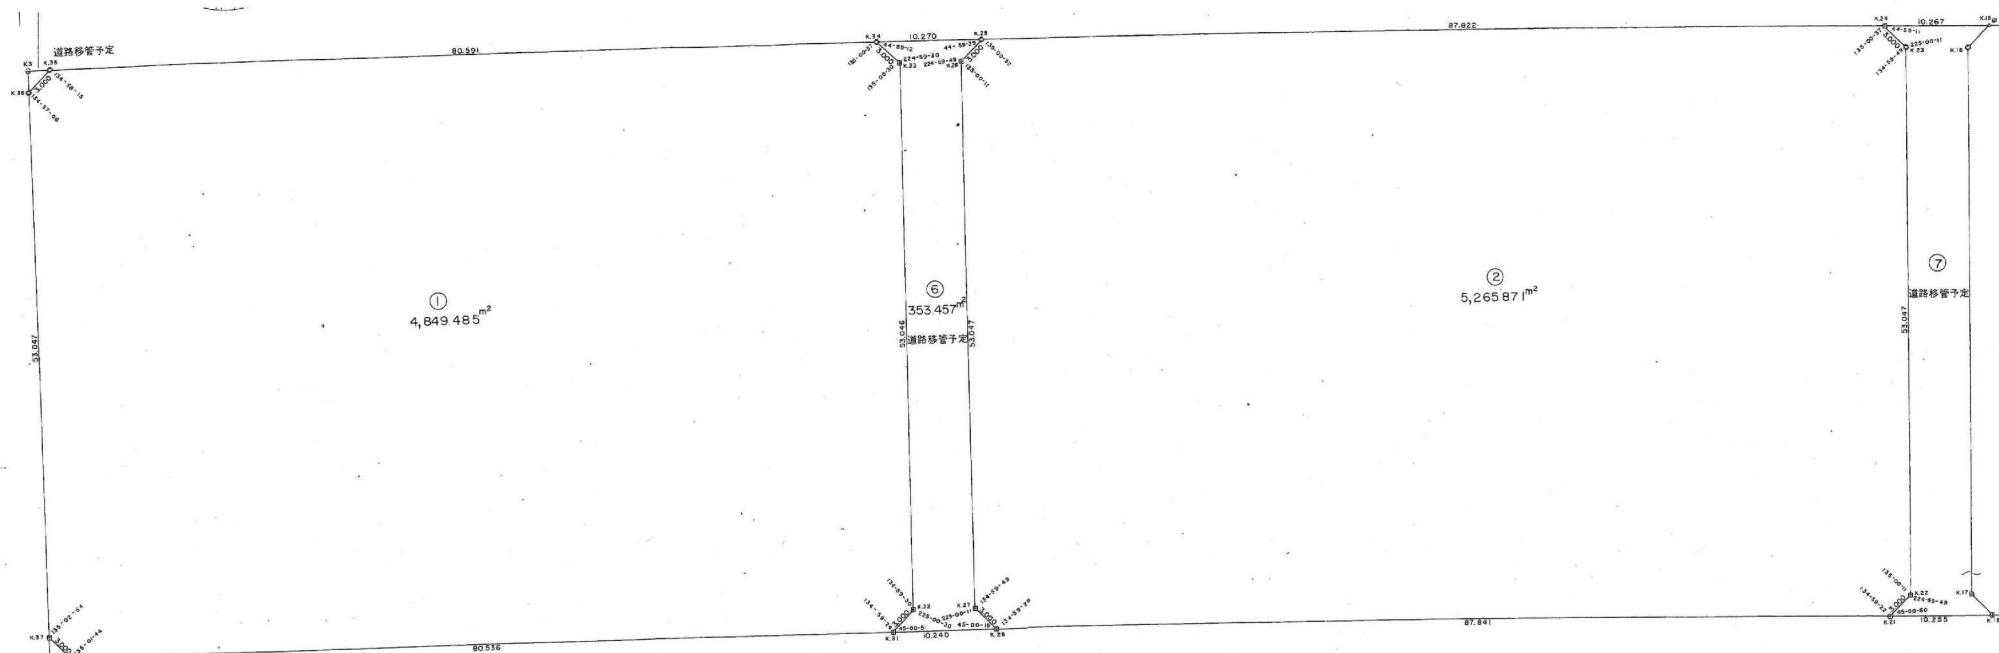


凡	例	コンクリート杭	木杭	石杭	アルミプレート杭
---	---	---------	----	----	----------

住宅名	県営王ヶ崎住宅		
図面番号	境界確定図	図面番号	2-1
作成	昭和58年6月30日	図尺	1:250
株式会社 朝日設計事務所			

分筆登記書類作成済
住宅コード191番

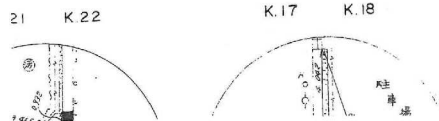

住宅名	。 県 営 王ヶ崎 住宅		
図面種別	境界確定図	図面番号	2 の内 2
作 成	昭和 58 年 6 月 30 日	縮 尺	1:250
株式会社 朝日設計事務所			

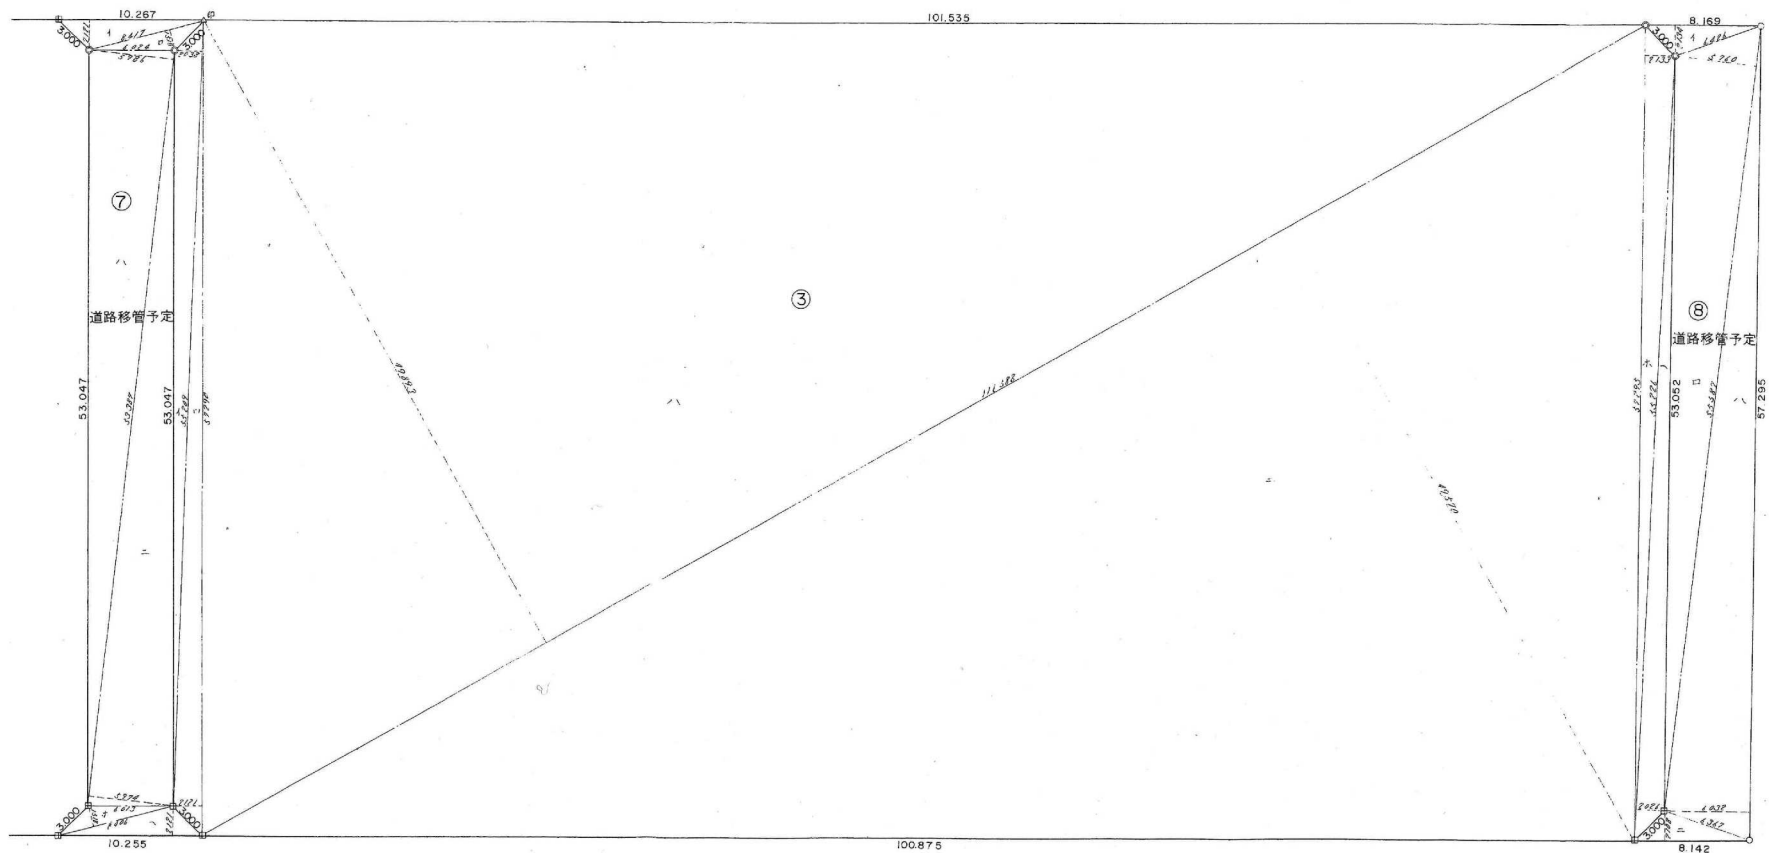


地番	種別	計算式	面積
3	イ	55.209 x 2.038	112.515942
	ロ	57.290 x 2.121	121.512090
	ハ	116.588 x 49.893	5816.925084
	ニ	116.588 x 49.570	5779.267160
	ホ	57.295 x 2.133	122.210235
	ヘ	55.226 x 2.026	111.887876
	計		12064.318387
	合		6032.1591935
道路 7	イ	10.267 x 2.121	21.76307
	ロ	8.417 x 1.518	12.777006
	ハ	53.387 x 5.986	318.574582
	ニ	53.387 x 5.974	318.933938
	ホ	8.406 x 1.518	12.760308
	ヘ	10.255 x 2.121	21.750855
	計		707.572996
	合		353.7864980
道路 8	イ	8.169 x 2.134	17.432646
	ロ	55.587 x 5.760	320.181120
	ハ	57.295 x 6.032	345.603440
	ニ	8.142 x 2.108	17.163336
	計		700.380542
	合		350.1902710

凡例	◎ 田	○ 石	■ 田
	コンクリート杭	木杭(十字)	アルミプレート(矢印)

分筆登記書類作成済
住宅コード191番

住宅名	県営王ヶ崎住宅		
図面種別	三斜求積図	図面番号	2内2
作成	昭和58年6月30日	縮尺	1:250
株式会社 朝日設計事務所			

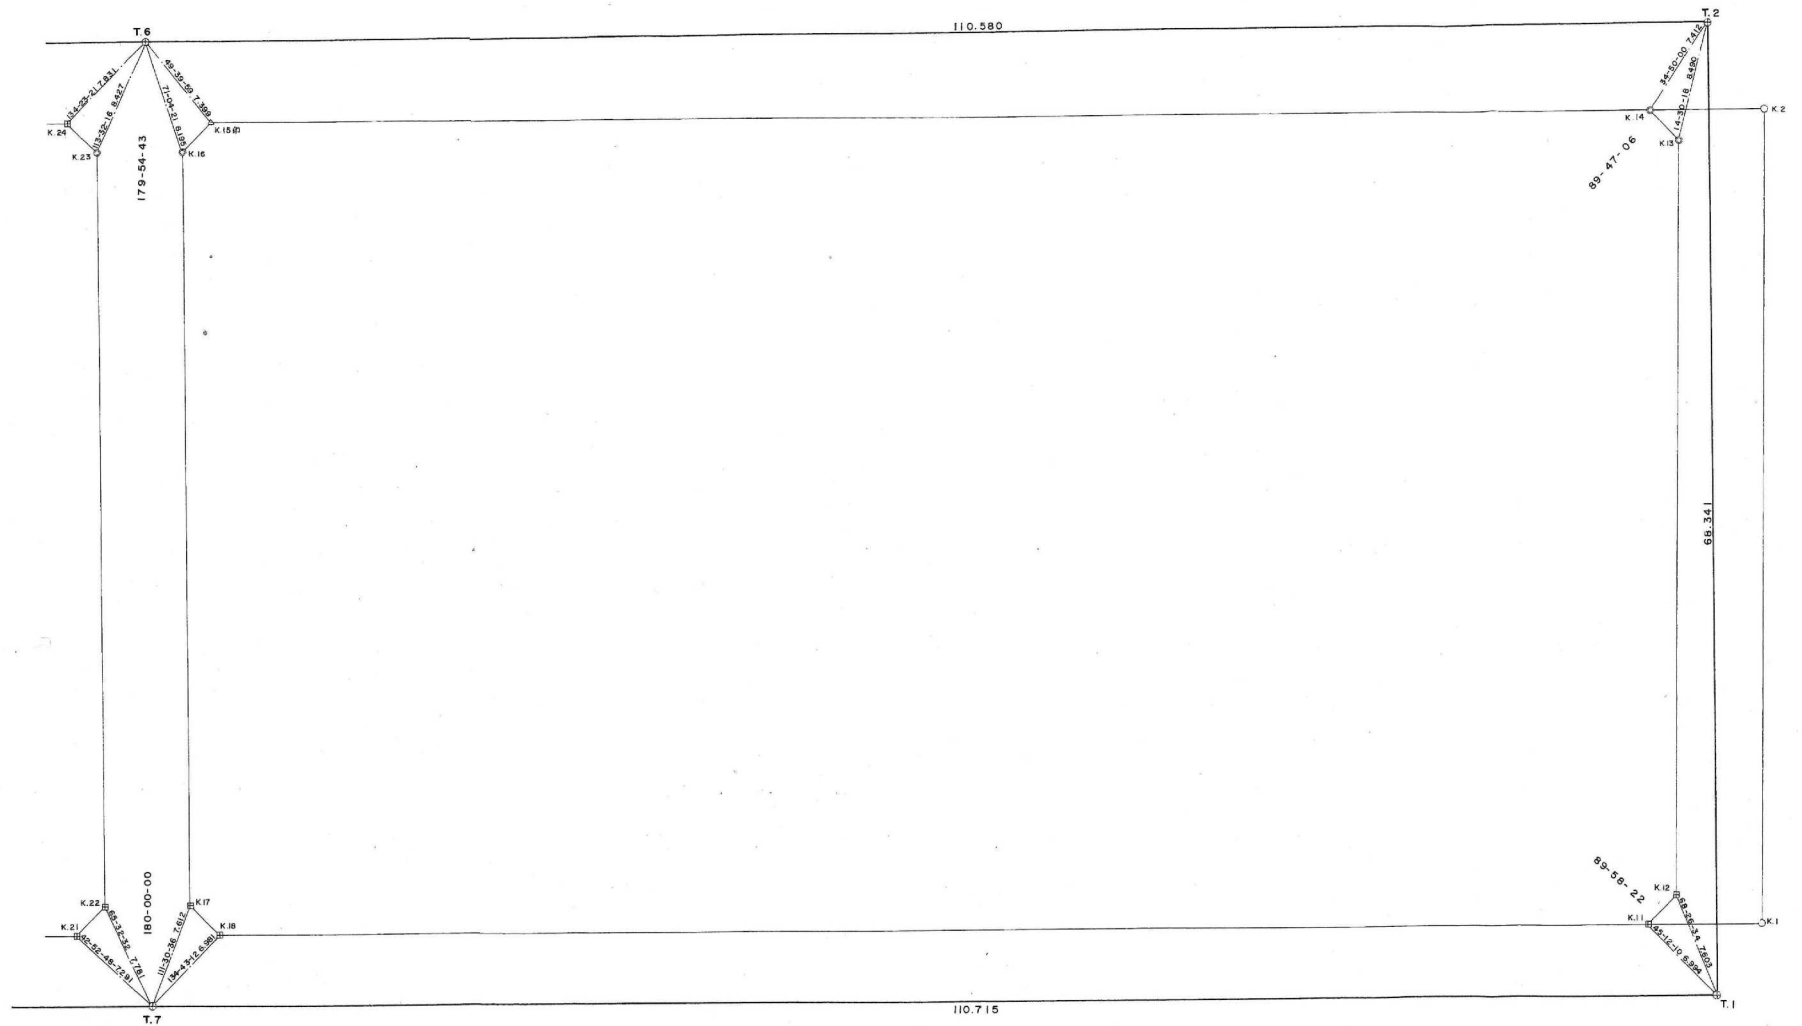

凡例	◎	○	□	■
コンクリート杭	鉄	木	石	アルミプレート(矢印)
		杭(十字)		

住宅名	県営 王ヶ崎 住宅		
図面図別	トラバー 綱 図	図面番号	2 内 2
作成	昭和 58 年 6 月 30 日	縮尺	1:250
株式会社 朝日設計事務所			

住宅コード 191 番

閉合トラバース

ST	AN	*	AZ	DIST	COS	SIN	DX	*	DY	*	X	Y	ST
T-0403			45 17 50								1000.000	1000.000	T-0401
T-0401	89 58 10	13	315 16 13	68.340	0.7104344	-0.7037633	48.551	0	-48.095	-1	1048.551	951.904	T-0402
T-0402	89 46 50	14	225 3 17	110.578	-0.7064311	-0.7077818	-78.116	-1	-78.265	-1	970.434	873.638	T-0406
T-0406	179 54 30	13	224 58 0	99.654	-0.7075180	-0.7066952	-70.507	-1	-70.425	-1	899.926	803.212	T-0405
T-0405	181 17 10	13	226 15 23	88.898	-0.6914325	-0.7224410	-61.467	0	-64.224	0	838.459	738.988	T-0404
T-0404	90 29 20	14	136 44 57	68.809	-0.7283610	0.6851935	-50.118	-1	47.147	-1	788.340	786.134	T-0403
T-0403	88 32 40	13	45 17 50	300.900	0.7034291	0.7107653	211.662	-2	213.869	-3	1000.000	1000.000	T-0401
	719 58 40	80		737.179			0.005		0.007				
	720 0 0												

ERROR..1/ 81908 (DX).. 520.421 (DY).. 522.025 POINT NO.. 6

結合トラバース

ST	AN	*	AZ	DIST	COS	SIN	DX	*	DY	*	X	Y	ST
T-0404			136 45 3								788.340	786.134	T-0403
T-0403	88 32 40	5	45 17 48	91.800	0.7034360	0.7107585	64.575	0	65.248	-2	852.915	851.380	T-0408
T-0408	180 0 0	4	45 17 52	98.383	0.7034222	0.7107721	69.205	1	69.928	-2	922.121	921.306	T-0407
T-0407	180 0 0	5	45 17 57	110.717	0.7034050	0.7107892	77.879	0	78.696	-2	1000.000	1000.000	T-0401
T-0401	89 58 10	4	315 16 11										T-0402
	538 30 50	18		300.900			211.659	1	213.872	-6			

ERROR.. 1/ 50150 POINT NO.. 4

END

三斜面積計算書 1

ST1	ST2	ST3	L1	L2	L3	L	H	L*H	L*H/2
K-0435	K-0436	K-0437	3.000	53.047	55.207	55.207	2.040	112.622280	56.3111400
K-0435	K-0437	K-0438	55.207	3.000	57.290	57.290	2.120	121.454800	60.7274000
K-0434	K-0435	K-0438	80.591	57.290	98.819	98.819	46.722	4617.021318	2308.5106590
K-0438	K-0431	K-0434	80.536	57.289	98.819	98.819	46.689	4613.760291	2306.8801455
K-0431	K-0433	K-0434	55.208	3.000	57.289	57.289	2.121	121.509969	60.7549845
K-0431	K-0432	K-0433	3.000	53.046	55.208	55.208	2.039	112.569112	56.2845560
TOTAL..								9698.937770	4849.4688850

MENSEKI. 4849.468885 M2

三斜面積計算書 2

ST1	ST2	ST3	L1	L2	L3	L	H	L*H	L*H/2
K-0425	K-0426	K-0427	3.000	53.047	55.209	55.209	2.038	112.515942	56.2579710
K-0425	K-0427	K-0428	55.209	3.000	57.289	57.289	2.121	121.509969	60.7549845
K-0424	K-0425	K-0428	87.822	57.289	104.865	104.865	47.978	5031.212970	2515.6064850
K-0428	K-0421	K-0424	87.841	57.290	104.865	104.865	47.989	5032.366485	2516.1832425
K-0421	K-0423	K-0424	55.209	3.000	57.290	57.290	2.121	121.512090	60.7560450
K-0421	K-0422	K-0423	3.000	53.047	55.209	55.209	2.038	112.515942	56.2579710
TOTAL..								10531.633398	5265.8166990

MENSEKI. 5265.816699 M2

三斜面積計算書 4

ST1	ST2	ST3	L1	L2	L3	L	H	L*H	L*H/2
K-0435	K-0403	K-0436	2.123	2.123	3.000	3.000	1.502	4.506000	2.2530000
TOTAL..								4.506000	2.2530000
MENSEKI .			2.253	M2					

三斜面積計算書 5

ST1	ST2	ST3	L1	L2	L3	L	H	L*H	L*H/2
K-0437	K-0404	K-0438	2.120	2.120	3.000	3.000	1.493	4.494000	2.2470000
TOTAL..								4.494000	2.2470000
MENSEKI .			2.247	M2					

三斜面積計算書 8

ST1	ST2	ST3	L1	L2	L3	L	H	L*H	L*H/2
K-0414	K-0413	K-0402	3.000	6.426	8.169	8.169	2.134	17.432646	8.7163230
K-0402	K-0413	K-0412	6.426	53.052	55.587	55.587	5.760	320.181120	160.0905600
K-0402	K-0412	K-0401	55.587	6.367	57.295	57.295	6.032	345.603440	172.8017200
K-0401	K-0412	K-0411	6.367	3.000	8.142	8.142	2.108	17.163336	8.5816680
TOTAL..								700.380542	350.1902710

MENSEKI. 350.190271 M2

DMD座標面積計算書 1

ST	AN	DIST	AZ	DX	DY	X	Y	ST	DMD	2A
K-0431	134 59 24	3.000	0 17 11	3.000	0.015	855.896	844.321	K-0432	57.256	171.768000
K-0432	134 59 30	53.046	315 16 41	37.691	-37.327	893.587	806.994	K-0433	19.944	751.709304
K-0433	135 0 30	3.000	270 17 11	0.015	-3.000	893.602	803.994	K-0434	-20.383	-0.305745
K-0434	135 0 37	80.591	225 17 48	-56.691	-57.281	836.911	746.713	K-0435	-80.664	4572.922824
K-0435	134 58 15	3.000	180 16 3	-3.000	-0.014	833.911	746.699	K-0436	-137.959	413.877000
K-0436	134 57 6	53.047	135 13 9	-37.653	37.366	796.258	784.065	K-0437	-100.607	3788.155371
K-0437	135 2 54	3.000	90 16 3	-0.014	3.000	796.244	787.065	K-0438	-60.241	0.843374
K-0438	135 1 44	80.536	45 17 47	56.652	57.241	852.896	844.306	K-0431	0.000	0.000000
TOTAL.. 1080 0 0 279.220										9698.970128
										1/2.. 4849.4850640

AREA.. 4849.485 M2

ST	AN	DIST	AZ	DX	DY	X	Y	ST	DMD	2A
K-0421	134 59 22	3.000	0 17 11	3.000	0.015	924.889	914.034	K-0422	62.449	137.347000
K-0422	135 0 11	53.047	315 17 22	37.699	-37.320	962.588	876.714	K-0423	25.144	947.903656
K-0423	134 59 49	3.000	270 17 11	0.015	-3.000	962.603	873.714	K-0424	-15.176	-0.227640
K-0424	135 0 37	87.822	225 17 48	-61.777	-62.420	900.826	811.294	K-0425	-80.596	4978.979092
K-0425	135 0 32	3.000	180 18 20	-3.000	-0.016	897.826	811.278	K-0426	-143.032	429.096000
K-0426	135 0 11	53.047	135 18 31	-37.711	37.307	860.115	848.585	K-0427	-105.741	3987.598851
K-0427	134 59 49	3.000	90 18 20	-0.016	3.000	860.099	851.585	K-0428	-65.434	1.046944
K-0428	134 59 29	87.841	45 17 49	61.790	62.434	921.889	914.019	K-0421	0.000	0.000000
TOTAL.. 1080 0 0 293.757										10531.743903
										1/2.. 5265.8719515

AREA.. 5265.872 M2

DMD座標面積計算書 3

ST	AN	DIST	AZ	DX	DY	X	Y	ST	DMD	2A
K-0411	135 21 10	3.000	0 38 58	3.000	0.034	1003.061	993.040	K-0412	71.732	215.196000
K-0412	135 20 14	53.052	315 59 12	38.154	-36.862	1041.215	956.178	K-0413	34.904	1331.727216
K-0413	134 39 46	3.000	270 38 58	0.034	-3.000	1041.249	953.178	K-0414	-4.958	-0.163572
K-0414	134 38 48	101.535	225 17 46	-71.424	-72.166	969.825	881.012	K-0415	-80.124	5722.776576
K-0415	135 0 34	3.000	180 18 20	-3.000	-0.016	966.825	880.996	K-0416	-152.306	456.918000
K-0416	134 59 46	53.047	135 18 6	-37.707	37.312	929.118	918.308	K-0417	-115.010	4336.682070
K-0417	135 0 14	3.000	90 18 20	-0.016	3.000	929.102	921.308	K-0418	-74.698	1.195168
K-0418	134 59 28	100.875	45 17 48	70.959	71.698	1000.061	993.006	K-0411	0.000	0.000000
TOTAL.. 1080 0 0 320.509										12064.326458
										1/2.. 6032.1632290

AREA.. 6032.163 M2

DMD座標面積計算書 (全体)

ST	AN	DIST	AZ	DX	DY	X	Y	ST	DMD	2A
K-0401	90 41 32	57.295	315 59 22	41.207	-39.808	1046.995	958.985	K-0402	173.427	7146.406389
K-0402	89 18 27	300.778	225 17 49	-211.577	-213.781	835.418	745.204	K-0403	-80.162	16960.435474
K-0403	89 55 23	57.290	135 13 12	-40.665	40.354	794.753	785.558	K-0404	-253.589	10312.196685
K-0404	90 4 38	300.008	45 17 50	211.035	213.235	1005.788	998.793	K-0401	0.000	0.000000
TOTAL..	360 0 0	715.371								34419.038548
									1/2..	17209.5192740

AREA.. 17209,519 M2

DMD座標面積計算書 4

ST	AN	DIST	AZ	IX	DY	X	Y	ST	DMD	2A
K-0403	89 55 26	2.123	135 13 45	-1.507	1.495	833.911	746.699	K-0436	-0.014	0.021098
K-0436	45 2 18	3.000	0 16 3	3.000	0.014	836.911	746.713	K-0435	1.495	4.485000
K-0435	45 2 16	2.123	225 18 19	-1.493	-1.509	835.413	745.204	K-0403	0.000	0.000000
TOTAL..	180 0 0	7.246								4.506098
									1/2..	2.2530490

AREA., 2.253 N2

DMD座標面積計算書 5

ST	AN	DIST	AZ	DX	DY	X	Y	ST	DMO	2A
K-0404	90 4 35	2.120	45 18 21	1.491	1.507	796.244	787.065	K-0438	3.000	4.473000
K-0438	44 57 42	3.000	270 16 3	0.014	-3.000	796.258	784.065	K-0437	1.507	0.021098
K-0437	44 57 43	2.120	135 13 46	-1.505	1.493	794.753	785.558	K-0404	0.000	0.000000
TOTAL..	180 0 0	7.240								4.494098
									1/2..	2.2470490

DMD座標面積計算書 6

ST	AN	DIST	AZ	DX	DY	X	Y	ST	DMD	2A
K-0434	44 59 12	3.000	90 17 11	-0.015	3.000	893.587	806.994	K-0433	-4.300	0.064500
K-0433	224 59 30	53.046	135 16 41	-37.691	37.327	855.896	844.321	K-0432	36.027	-1357.893657
K-0432	225 0 30	3.000	180 17 11	-3.000	-0.015	852.896	844.306	K-0431	73.339	-220.017000
K-0431	45 0 51	10.240	45 18 2	7.203	7.279	860.099	851.585	K-0428	80.603	580.583409
K-0428	45 0 18	3.000	270 18 20	0.016	-3.000	860.115	848.585	K-0427	84.882	1.358112
K-0427	225 0 11	53.047	315 18 31	37.711	-37.307	897.826	811.278	K-0426	44.575	1680.967825
K-0426	224 59 49	3.000	0 18 20	3.000	0.016	900.826	811.294	K-0425	7.284	21.852000
K-0425	44 59 39	10.270	225 17 59	-7.224	-7.300	893.602	803.994	K-0434	0.000	0.000000
TOTAL.. 1080 0 0 138.603										706.915189
										1/2.. 353.4575945

AREA.. 353.458 M2

DMD座標面積計算書 7

ST	AN	DIST	AZ	DX	DY	X	Y	ST	DMD	2A
K-0424	44 59 11	3.000	90 17 11	-0.015	3.000	962.588	876.714	K-0423	-4.298	0.064470
K-0423	225 0 11	53.047	135 17 22	-37.699	37.320	924.889	914.034	K-0422	36.022	-1357.993378
K-0422	224 59 49	3.000	180 17 11	-3.000	-0.015	921.889	914.019	K-0421	73.327	-219.981000
K-0421	45 0 50	10.255	45 18 1	7.213	7.289	929.102	921.308	K-0418	80.601	581.375013
K-0418	45 0 19	3.000	270 18 20	0.016	-3.000	929.118	918.308	K-0417	84.890	1.358240
K-0417	224 59 46	53.047	315 18 6	37.707	-37.312	966.825	880.996	K-0416	44.578	1680.902646
K-0416	225 0 14	3.000	0 18 20	3.000	0.016	969.825	881.012	K-0415	7.282	21.846000
K-0415	44 59 40	10.267	225 18 0	-7.222	-7.298	962.603	873.714	K-0424	0.000	0.000000
TOTAL.. 1080 0 0 138.616										707.571991
										1/2.. 353.7859955

AREA.. 353.786 M2

DMD座標面積計算書 8

ST	AN	DIST	AZ	DX	DY	X	Y	ST	DMD	2A
K-0414	45 20 49	3.000	90 38 58	-0.034	3.000	1041.215	956.178	K-0413	-2.807	0.095438
K-0413	225 20 14	53.052	135 59 12	-38.154	36.862	1003.061	993.040	K-0412	37.055	-1413.796470
K-0412	224 39 46	3.000	180 38 58	-3.000	-0.034	1000.061	993.006	K-0411	73.883	-221.649000
K-0411	44 38 57	8.142	45 17 55	5.727	5.787	1005.788	998.793	K-0401	79.636	456.075372
K-0401	90 41 27	57.295	315 59 22	41.207	-39.808	1046.995	958.985	K-0402	45.615	1879.657305
K-0402	89 18 47	8.169	225 18 9	-5.746	-5.807	1041.249	953.178	K-0414	0.000	0.000000
TOTAL..	720 0 0	132.658								700.382645
									1/2..	350.1913225

AREA.. 350.191 M2

ST	AN	DIST	AZ	DX	DY	X	Y	ST
T-0403	49 58 1	7.959	6 43 4	7.904	0.931	796.244	787.065	K-0438
T-0403			45 17 46			852.915	851.380	T-0408
T-0408	44 33 0	7.074	269 50 46	-0.019	-7.074	852.896	844.306	K-0431
T-0408	67 35 53	7.663	292 53 39	2.981	-7.059	855.896	844.321	K-0432
T-0408	113 29 17	7.723	338 47 3	7.200	-2.795	860.115	848.585	K-0427
T-0408	136 20 18	7.187	1 38 4	7.184	0.205	860.099	851.585	K-0428
T-0408			45 17 47			922.121	921.306	T-0407
T-0407	42 52 48	7.291	268 10 35	-0.232	-7.287	921.889	914.019	K-0421
T-0407	65 32 32	7.781	290 50 19	2.768	-7.272	924.889	914.034	K-0422
T-0407	111 30 36	7.612	336 48 23	6.997	-2.998	929.118	918.308	K-0417
T-0407	134 43 12	6.981	0 0 59	6.981	0.002	929.102	921.308	K-0418

END

ST	AN	DIST	AZ	DX	DY	X	Y	SI
T-0403			45 17 49			1000.000	1000.000	T-0401
T-0401	45 12 10	6.994	270 29 59	0.061	-6.994	1000.061	993.006	K-0411
T-0401	68 26 34	7.603	293 44 23	3.061	-6.960	1003.061	993.040	K-0412
T-0401	122 55 25	5.913	348 13 14	5.788	-1.207	1005.788	998.793	K-0401
T-0401			315 16 11			1048.551	951.904	T-0402
T-0402	14 30 18	8.490	149 46 29	-7.336	4.274	1041.215	956.178	K-0413
T-0402	34 50 0	7.412	170 6 11	-7.302	1.274	1041.249	953.178	K-0414
T-0402	327 7 25	7.250	102 23 36	-1.556	7.081	1046.995	958.985	K-0402
T-0402			225 3 17			970.434	873.638	T-0406
T-0406	49 39 59	7.399	94 43 16	-0.609	7.374	969.825	881.012	K-0415
T-0406	71 4 21	8.195	116 7 38	-3.609	7.358	966.825	880.996	K-0416
T-0406	113 32 16	8.427	158 35 33	-7.846	3.076	962.588	876.714	K-0423
T-0406	134 23 21	7.831	179 26 38	-7.831	0.076	962.603	873.714	K-0424
T-0406			224 58 0			899.926	803.212	T-0405
T-0405	38 40 45	8.132	83 38 45	0.900	8.082	900.826	811.294	K-0425
T-0405	59 37 35	8.335	104 35 35	-2.100	8.066	897.826	811.278	K-0426
T-0405	104 12 43	7.381	149 10 43	-6.339	3.782	893.587	806.994	K-0433
T-0405	127 59 3	6.372	172 57 3	-6.324	0.782	893.602	803.994	K-0434
T-0405			226 15 24			838.459	738.988	T-0404
T-0404	55 4 29	7.879	101 19 53	-1.548	7.725	836.911	746.713	K-0435
T-0404	69 48 44	6.920	116 4 8	-3.041	6.216	835.418	745.204	K-0403
T-0404	74 16 33	8.952	120 31 57	-4.548	7.711	833.911	746.699	K-0436
T-0404			136 45 3			788.340	786.134	T-0403
T-0403	28 36 18	8.184	345 21 21	7.918	-2.069	796.258	784.065	K-0437
T-0403	38 7 0	6.439	354 52 3	6.413	-0.576	794.753	785.558	K-0404