


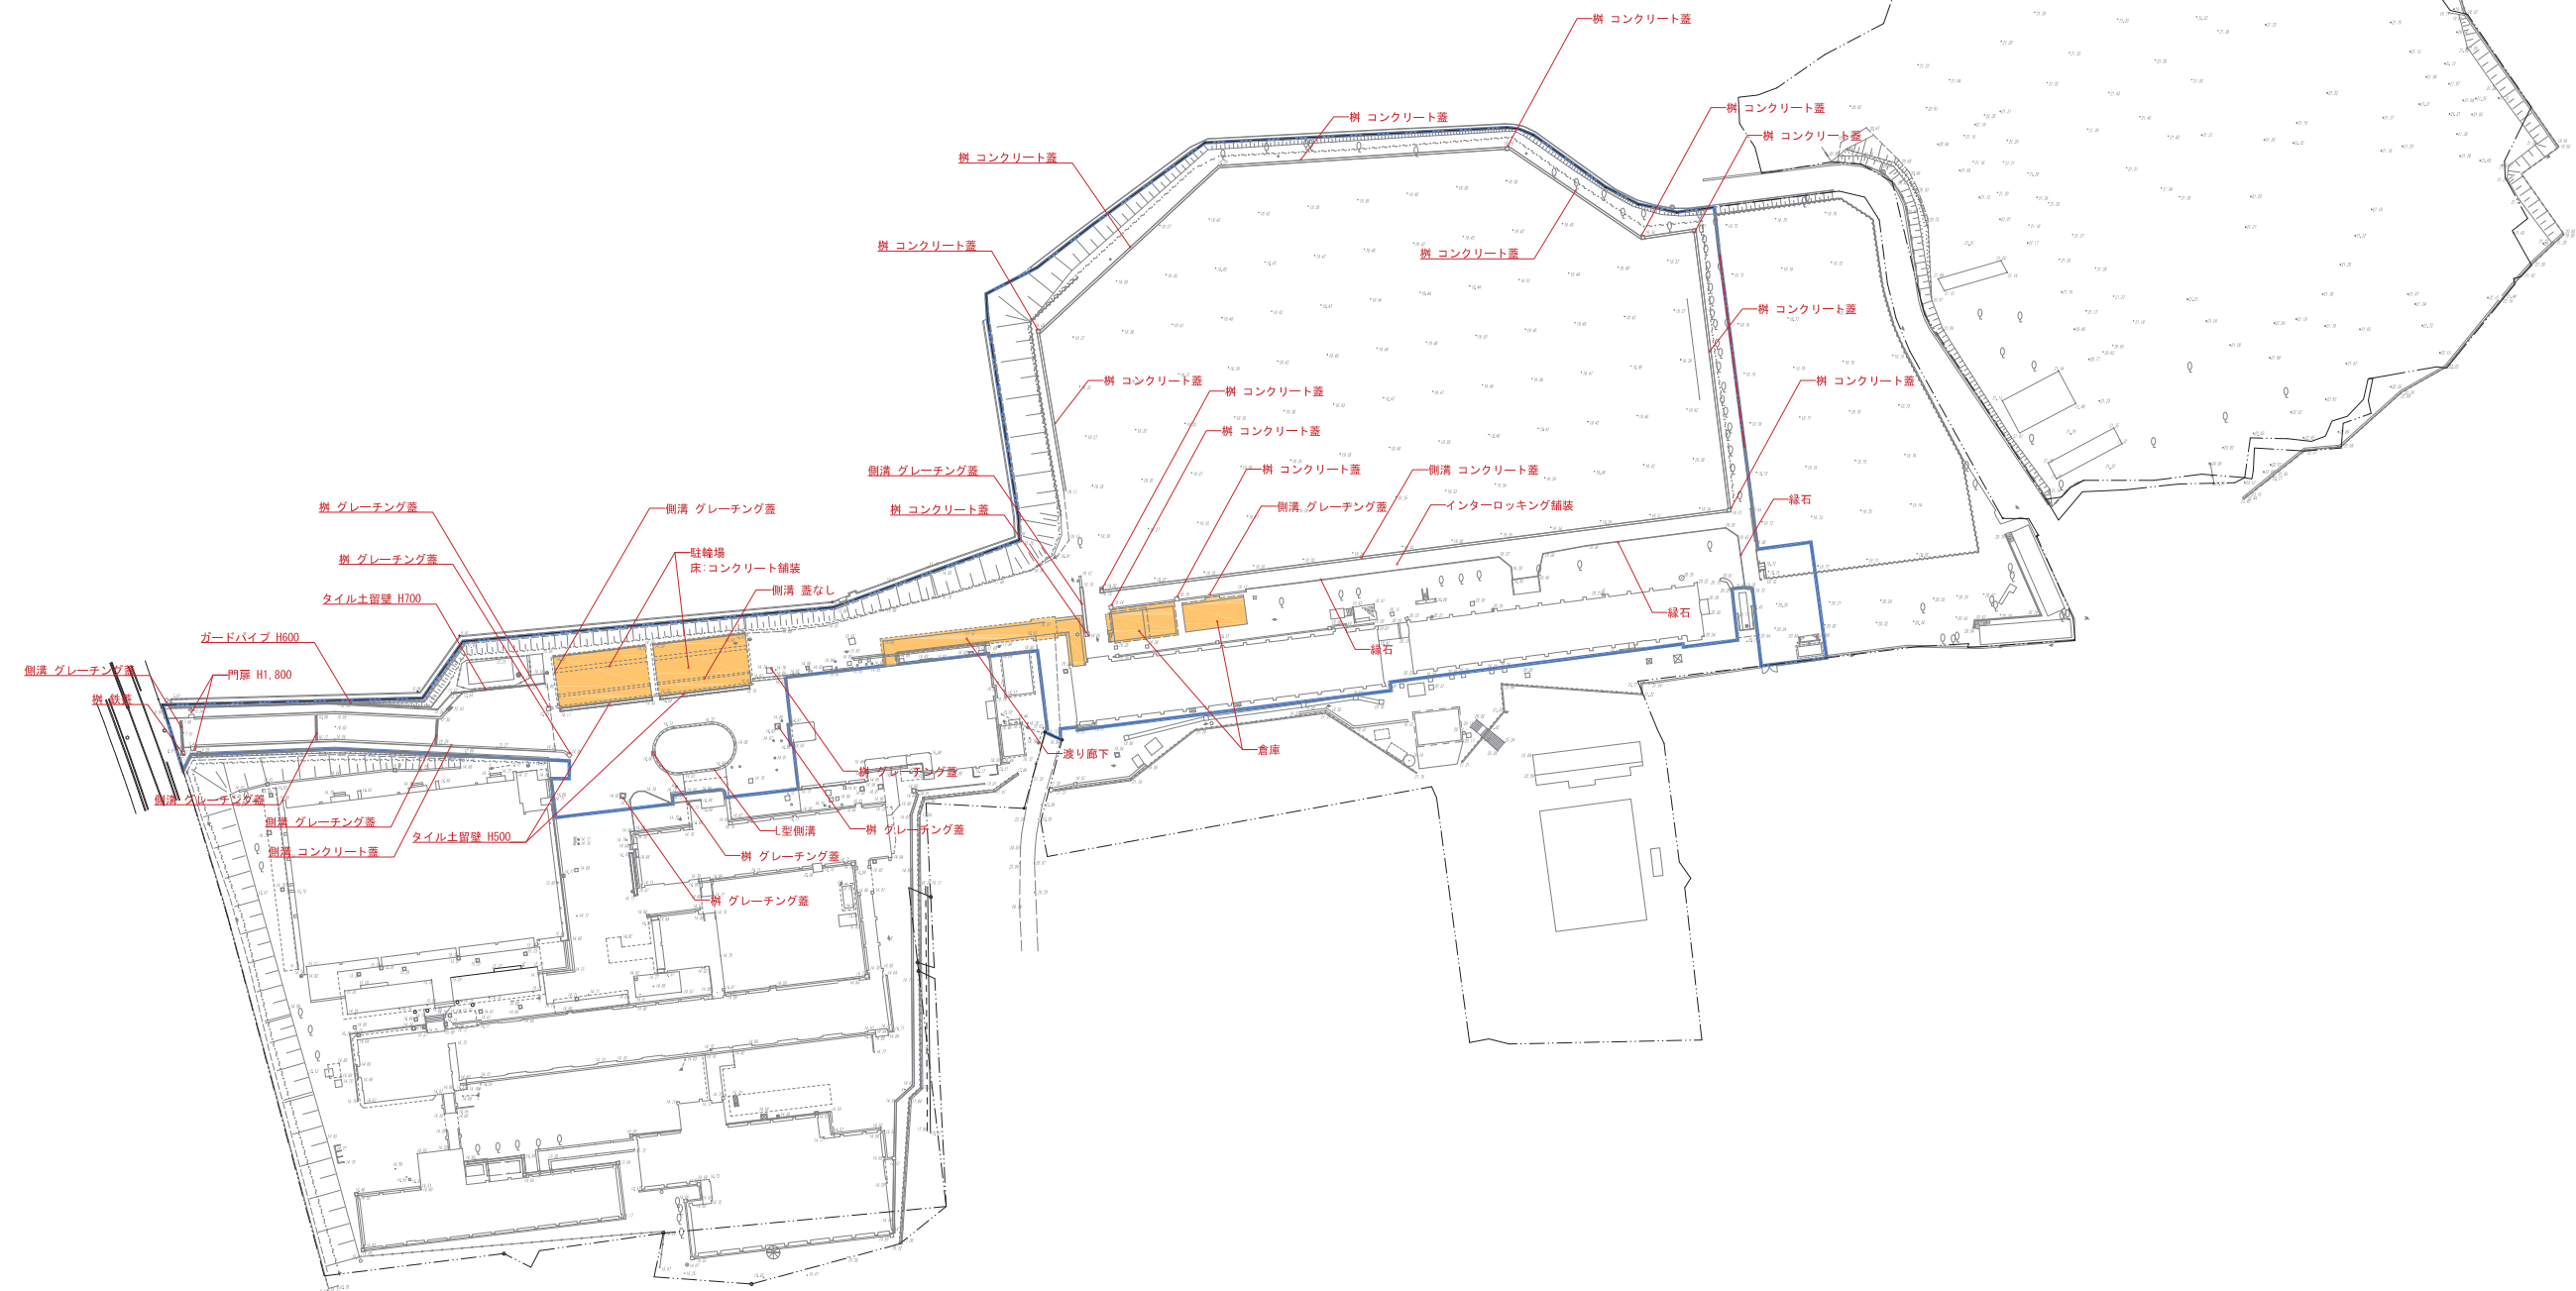

別添資料6 既存施設の取り扱い (A3:1/1,500)