


2-5 樓

A	450 x 450 x 1470	△	600 x 600 x 1500
B	x x 1440		
C	x x 1410	□	x x 1450
D	x x 1380		
E	x x 1350	▨	x x 1400
F	x x 1320		
G	x x 1290	∧	x x 1350
H	x x 1260		
I	x x 1230		

2-6 樓

A	450 x 450 x 1100		
B	x x 1070	△	600 x 600 x 1200
C	x x 1040		
D	x x 1010	□	x x 1150
E	x x 980		
F	x x 950	∧	x x 1100
G	x x 920		
H	x x 890	▨	x x 1050

a	600 x 600 x 750
b	450 x 450 x 530
c	450 x 450 x 500

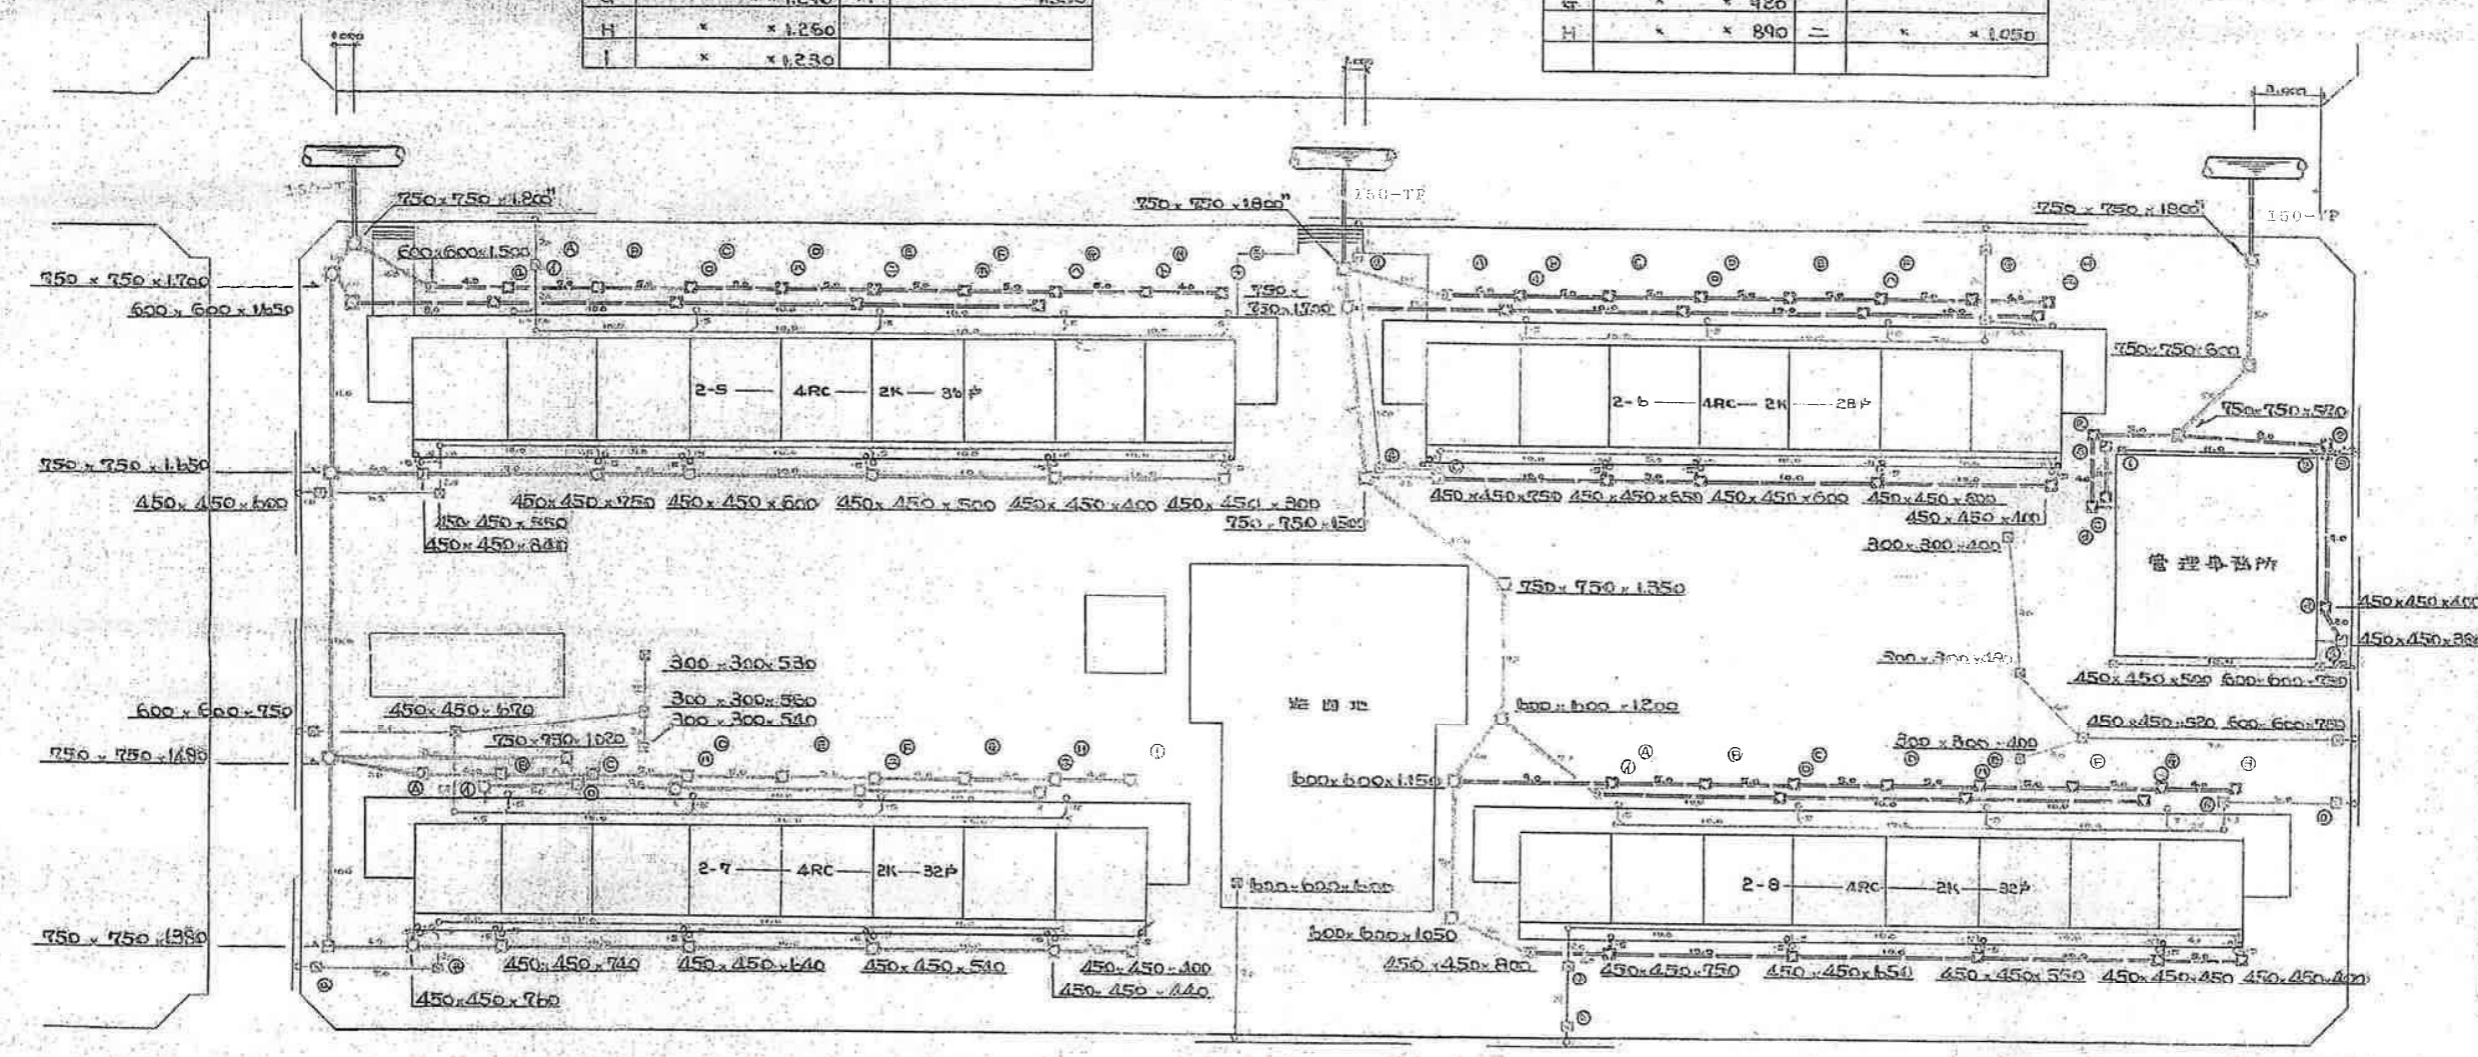

2-7 樓

A	450 x 450 x 810		
B	x x 780	△	600 x 600 x 940
C	x x 750	□	750 x 750 x 1000
D	x x 720	∧	600 x 600 x 940
E	x x 690		
F	x x 660	▨	x x 840
G	x x 630		
H	x x 600	∨	x x 840
I	x x 560		



2-8 樓

A	450 x 450 x 860	△	600 x 600 x 950
B	x x 830		
C	x x 800	□	x x 900
D	x x 770		
E	x x 740	∧	x x 850
F	x x 710		
G	x x 680	▨	x x 800
H	x x 650		


管理事務所 樓

a	450 x 450 x 520
b	x x 500
c	x x 400
d	x x 400
e	x x 490
f	x x 400
g	x x 380
h	300 x 300 x 400
i	x x 550
j	x x 600

a	450 x 450 x 600	b	450 x 450 x 530
---	-----------------	---	-----------------


a	450 x 450 x 600	b	450 x 450 x 550
---	-----------------	---	-----------------

1/200

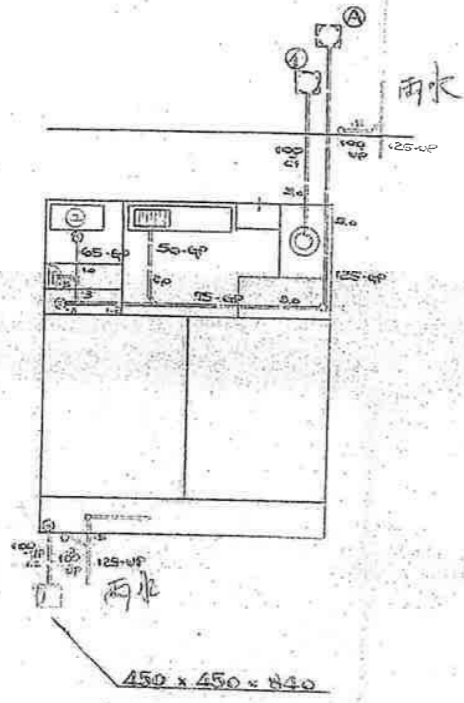


450 x 450 x 840

2-5 棟

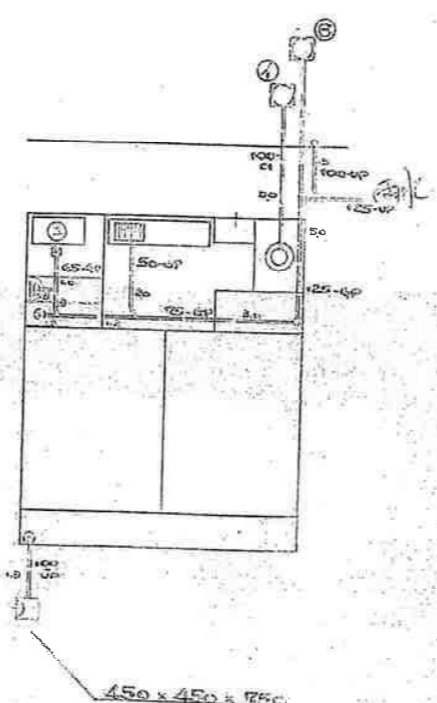


450 x 450 x 750

2-6 棟

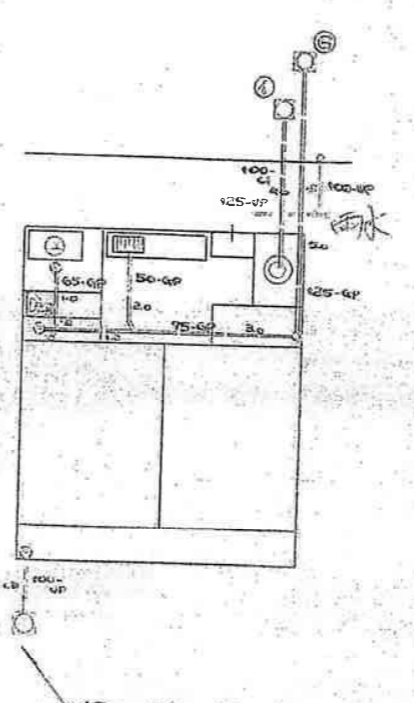

450 x 450 x 760

2-7 棟

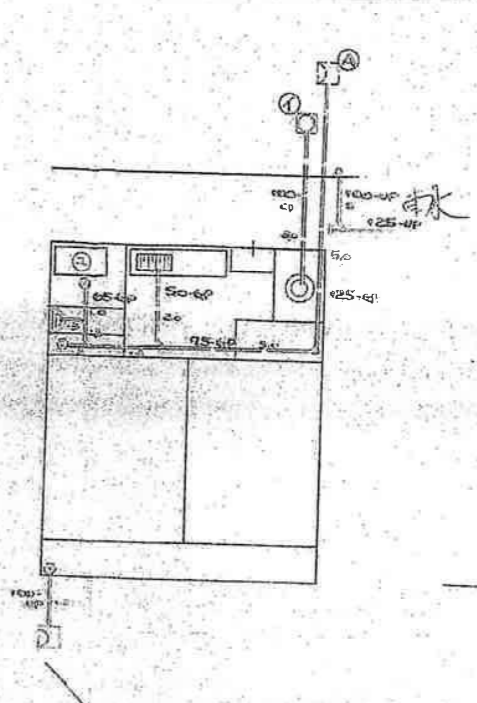

450 x 450 x 800

2-8 棟



10749


1/60

2-1 棟

A	450 x 450 x 1470	1	750 x 750 x 1500
B	x x 1440		
C	x x 1410		
D	x x 1380	□	600 x 600 x 1450
E	x x 1350		
F	x x 1320	△	x x 1400
G	x x 1290		
H	x x 1260	▭	x x 1350
I	x x 1230		
J	x x 1200	△	x x 1300

2-2 棟

A	450 x 450 x 1100		
B	x x 1070	△	600 x 600 x 1200
C	x x 1040		
D	x x 1010	□	x x 1150
E	x x 980		
F	x x 950	△	x x 1100
G	x x 920		
H	x x 890	▭	x x 1050
I	x x 860		
J	x x 830	△	x x 1000

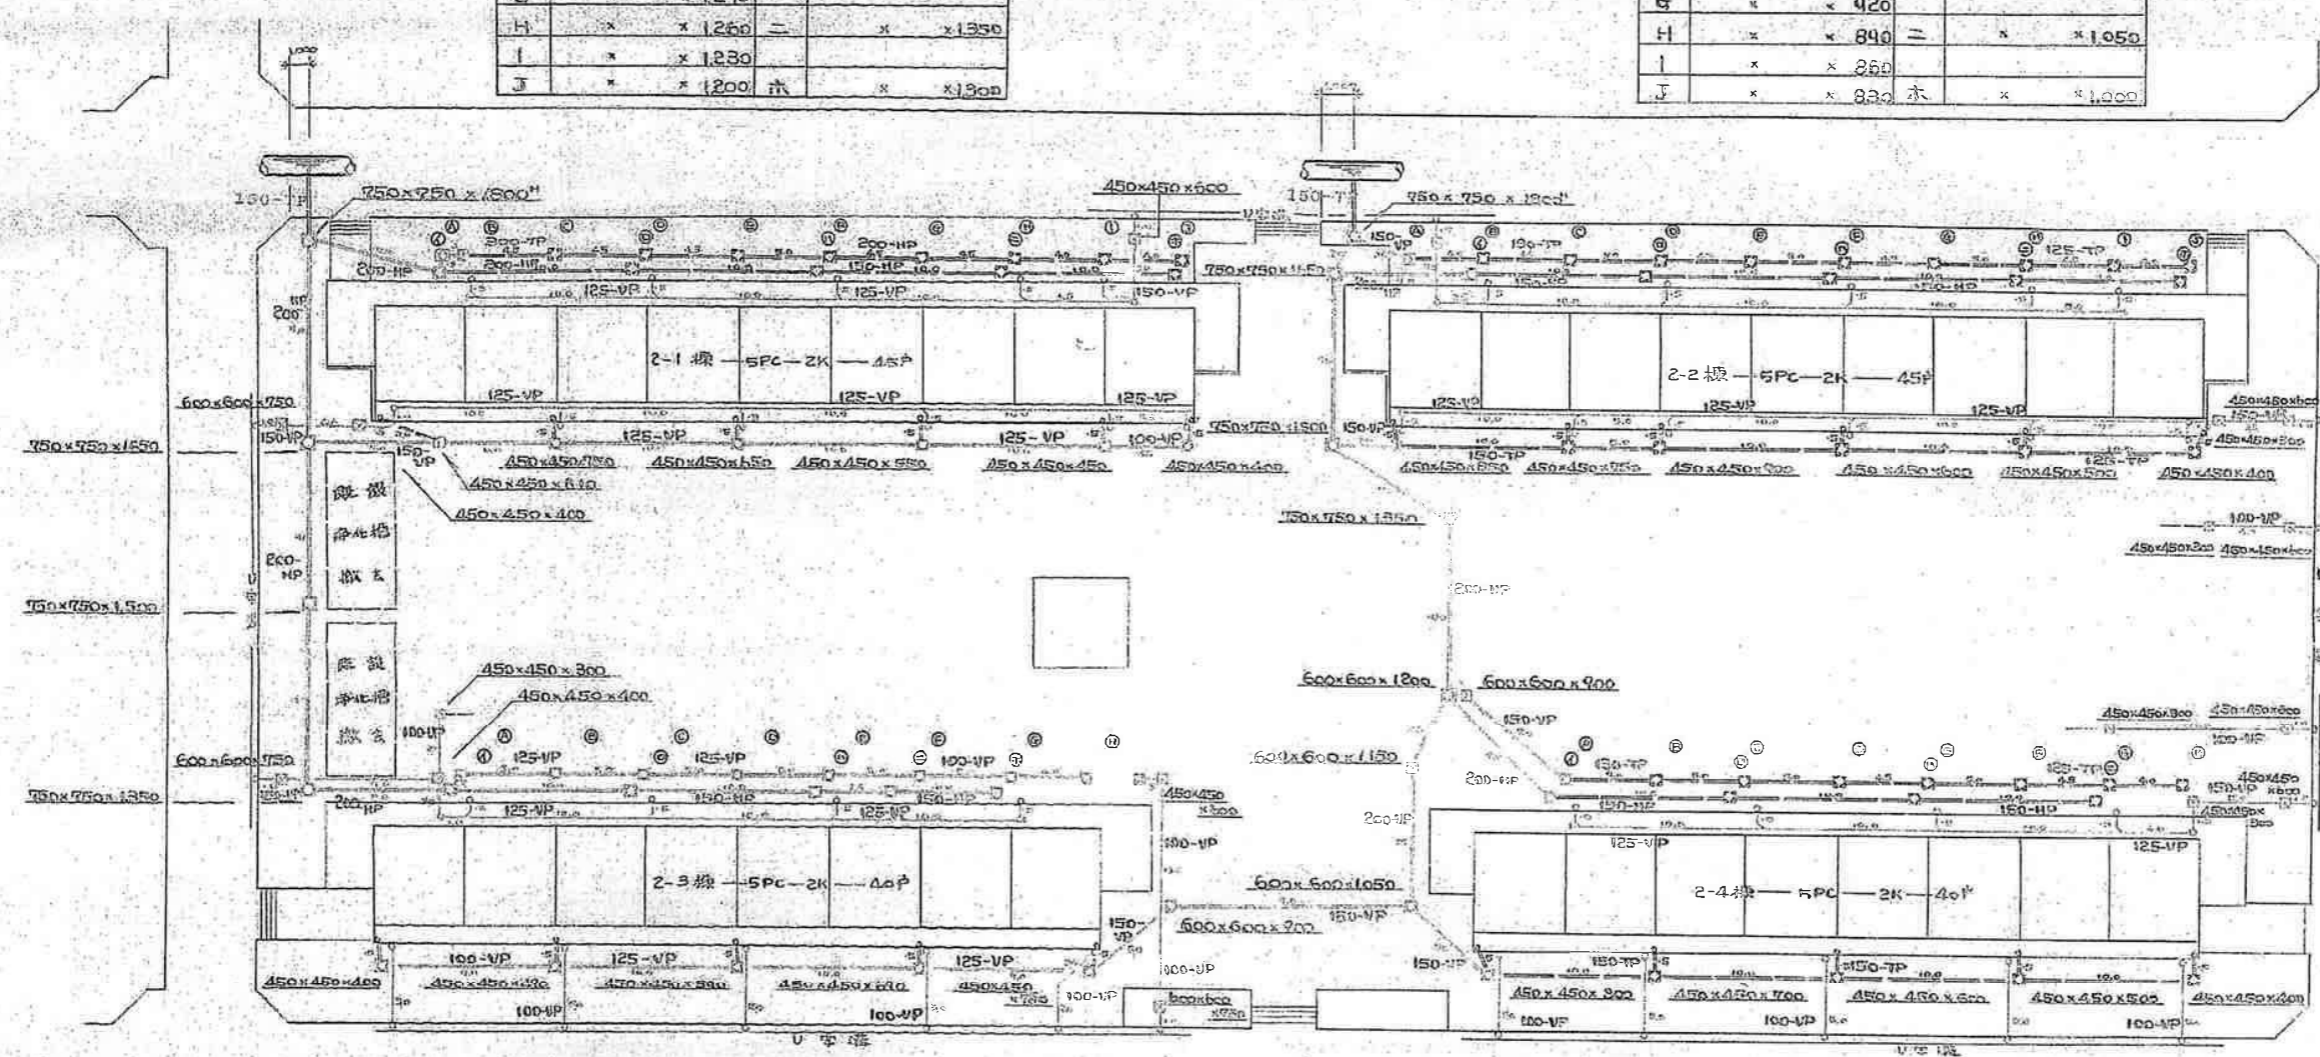

2-3 棟

A	450 x 450 x 810	1	600 x 600 x 990
B	x x 780		
C	x x 750	□	x x 940
D	x x 720		
E	x x 690	△	x x 890
F	x x 660	▭	
G	x x 630	△	x x 840
H	x x 600		




2-4 棟

A	450 x 450 x 860	1	600 x 600 x 950
B	x x 830		
C	x x 800	□	x x 900
D	x x 770		
E	x x 740	△	x x 850
F	x x 710		
G	x x 680	▭	x x 800
H	x x 650		

1/50

13252

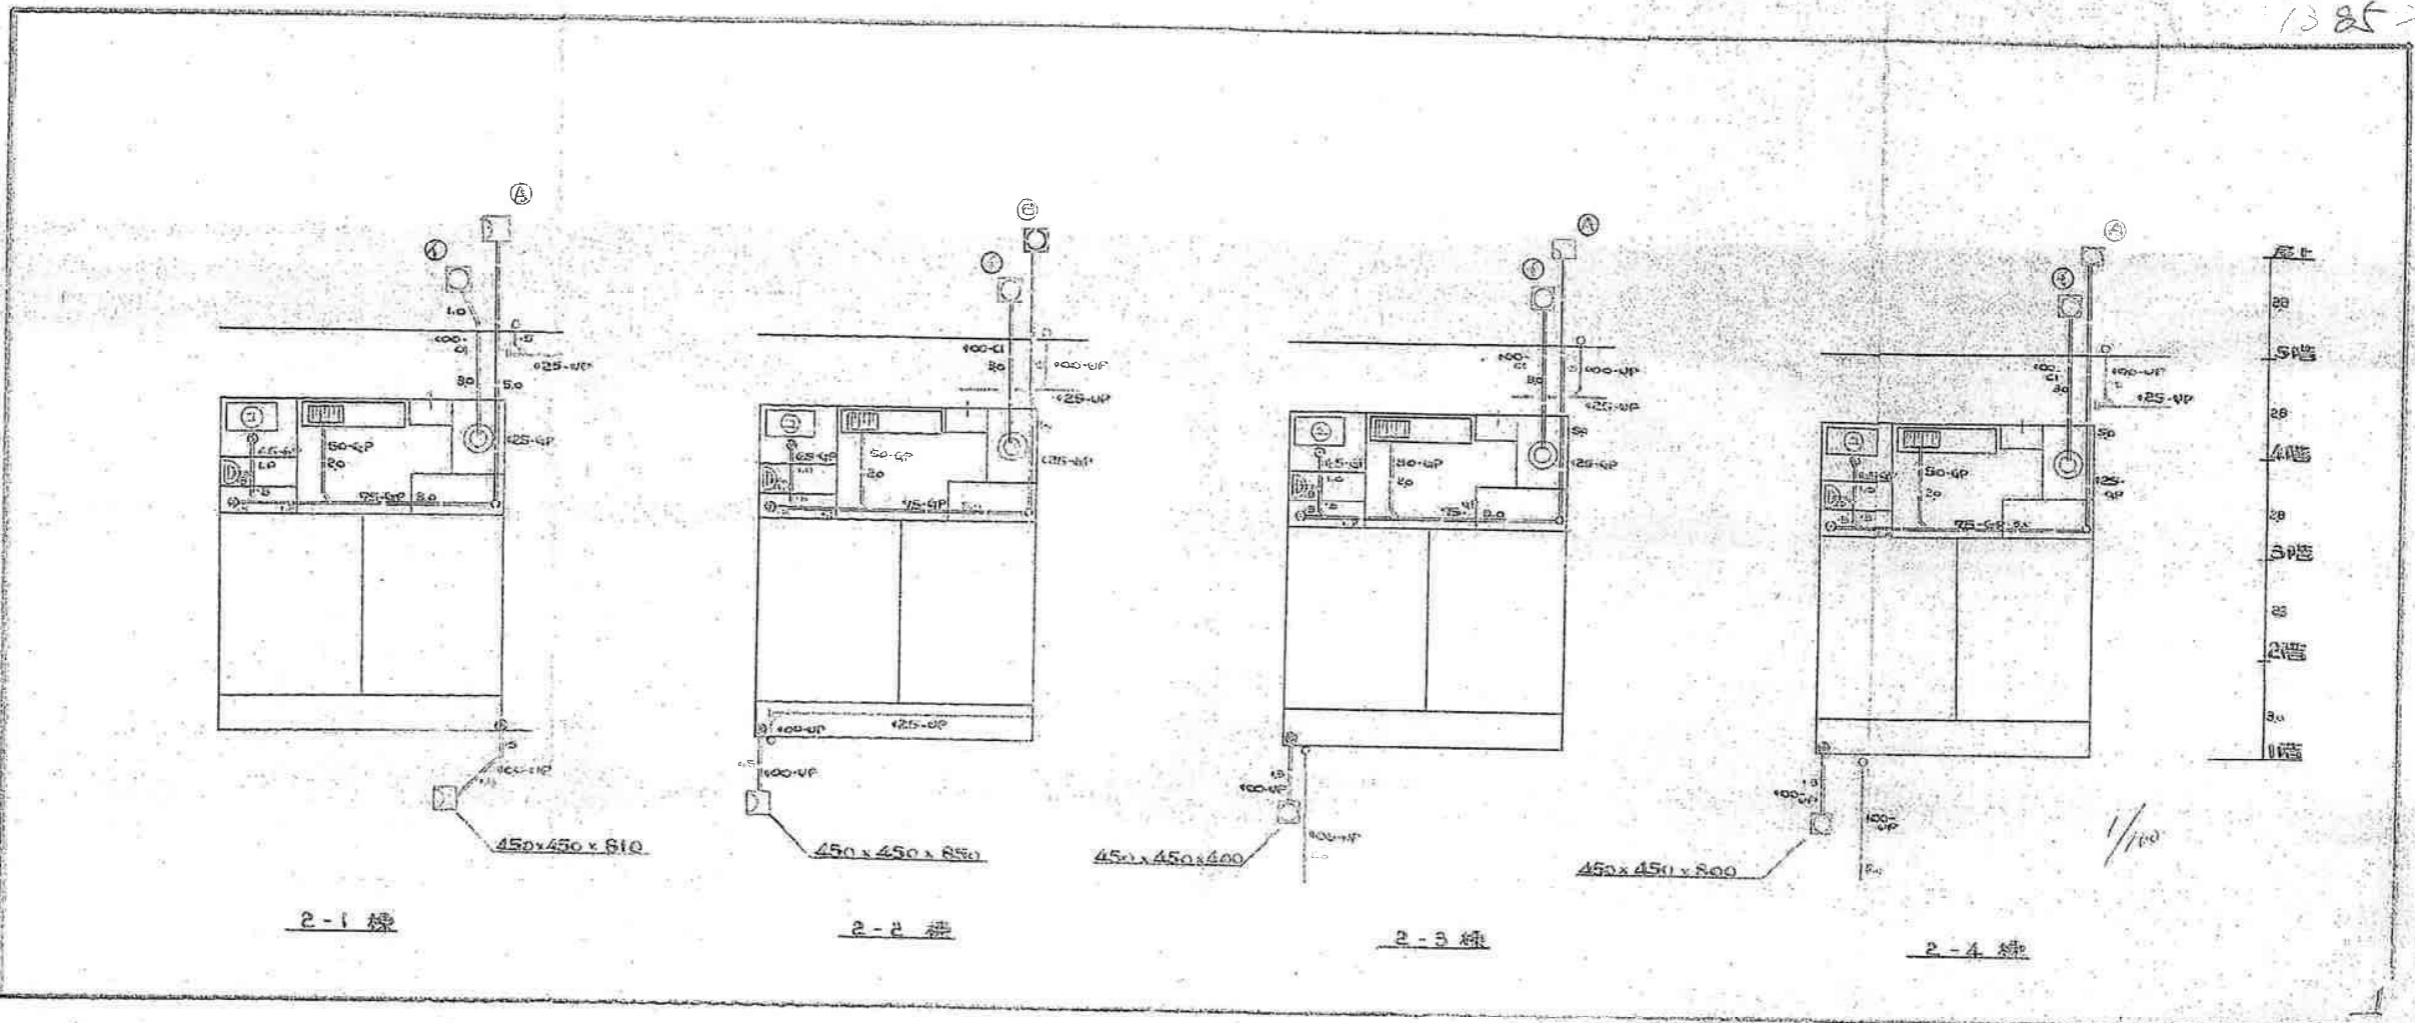

2-9 棟

1	450 x 450 x 600
2	450 x 450 x 560


イ	450 x 450 x 850		
ロ	× × 800	A	600 x 600 x 800
ハ	× × 750		
ニ	× × 700	B	× × 700
ホ	× × 650		
ヘ	× × 600	C	× × 600
ト	× × 550		
チ	× × 500	D	× × 500
リ	× × 450		
ス	× × 400	E	× × 400

2-10 棟

イ	450 x 450 x 850		
ロ	× × 800	A	600 x 600 x 800
ハ	× × 750		
ニ	× × 700	B	× × 700
ホ	× × 650		
ヘ	× × 600	C	× × 600
ト	× × 550		
チ	× × 500	D	× × 500
リ	× × 450		
ス	× × 400	E	× × 400

0	450 x 450 x 900
8	× × 800
c	× × 700
d	× × 600
e	× × 500
f	× × 450
g	× × 400


1	450 x 450 x 600
2	450 x 450 x 560

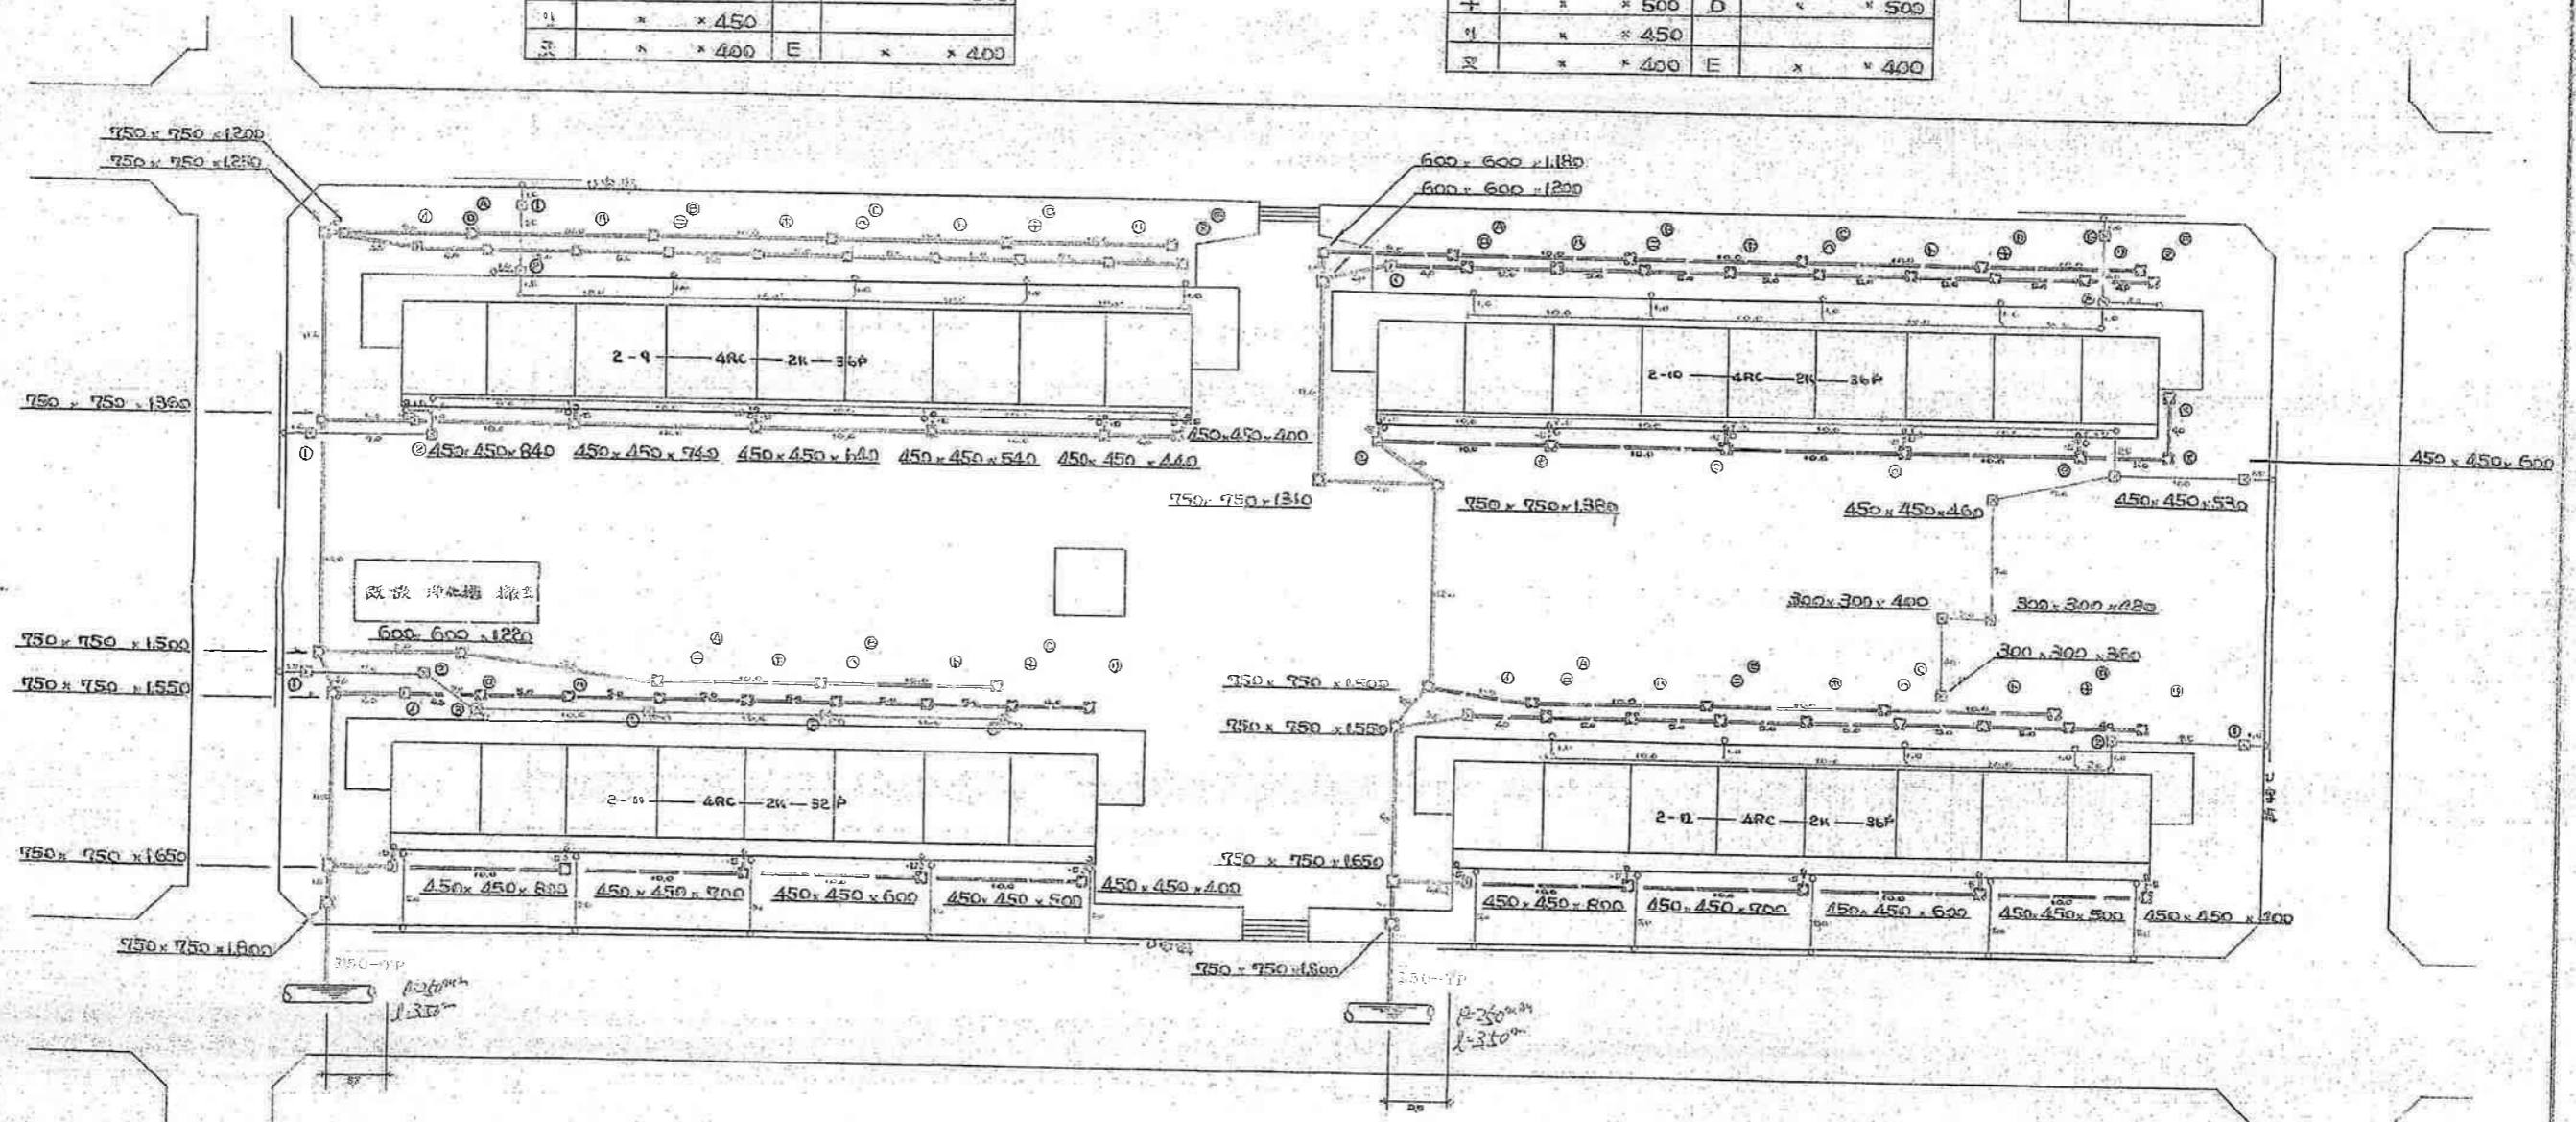

2-11 棟

1	450 x 450 x 800
2	× × 730
3	× × 700
4	× × 600
5	× × 500
6	× × 400

イ	450 x 450 x 1380		
ロ	× × 1330		
ハ	× × 1280		
ニ	× × 1230	A	600 x 600 x 1100
ホ	× × 1180	B	× × 1000
ト	× × 1080		
チ	× × 930	C	× × 900
リ	× × 880		

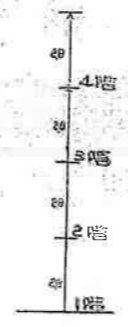


2-12 棟


イ	450 x 450 x 800		
ロ	× × 750	A	600 x 600 x 700
ハ	× × 700		
ニ	× × 650	B	× × 600
ホ	× × 600		
ヘ	× × 550	C	× × 500
ト	× × 500		
チ	× × 450	D	× × 400
リ	× × 400		

1	450 x 450 x 600
2	450 x 450 x 520


A/200

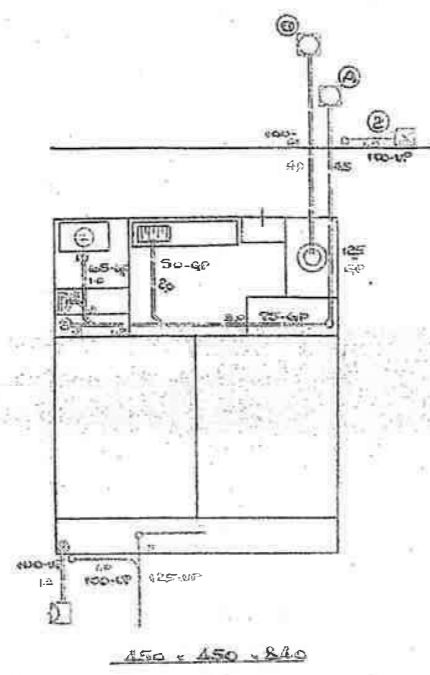


2-4 班

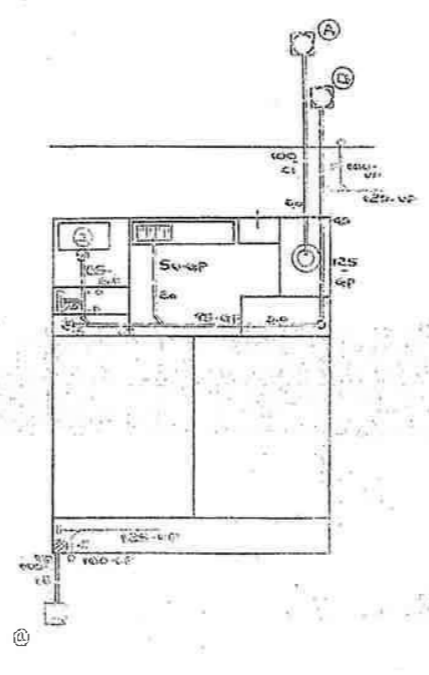

2-10 班

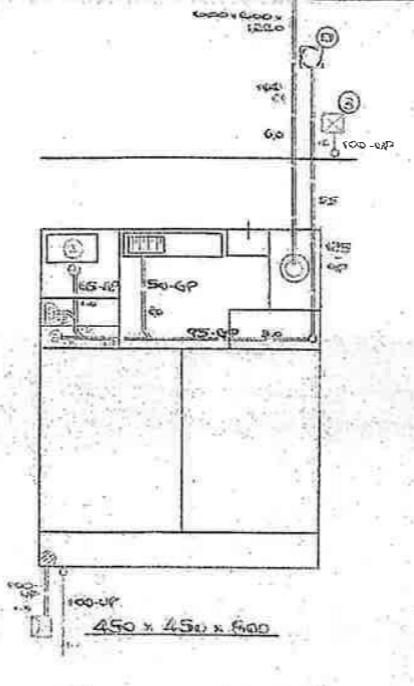

2-11 班

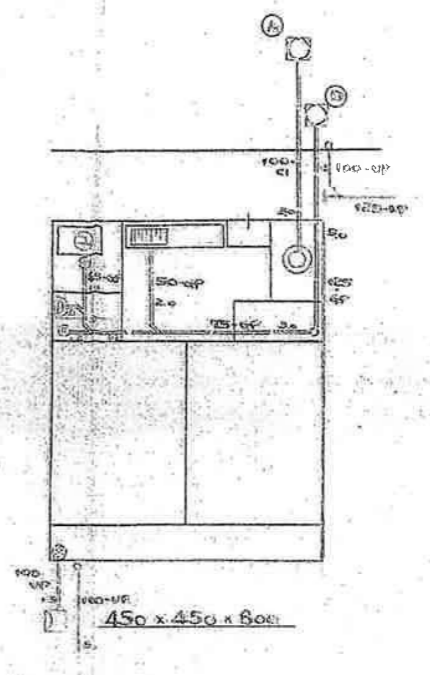

2-12 班



10748