


図測実境界地有県

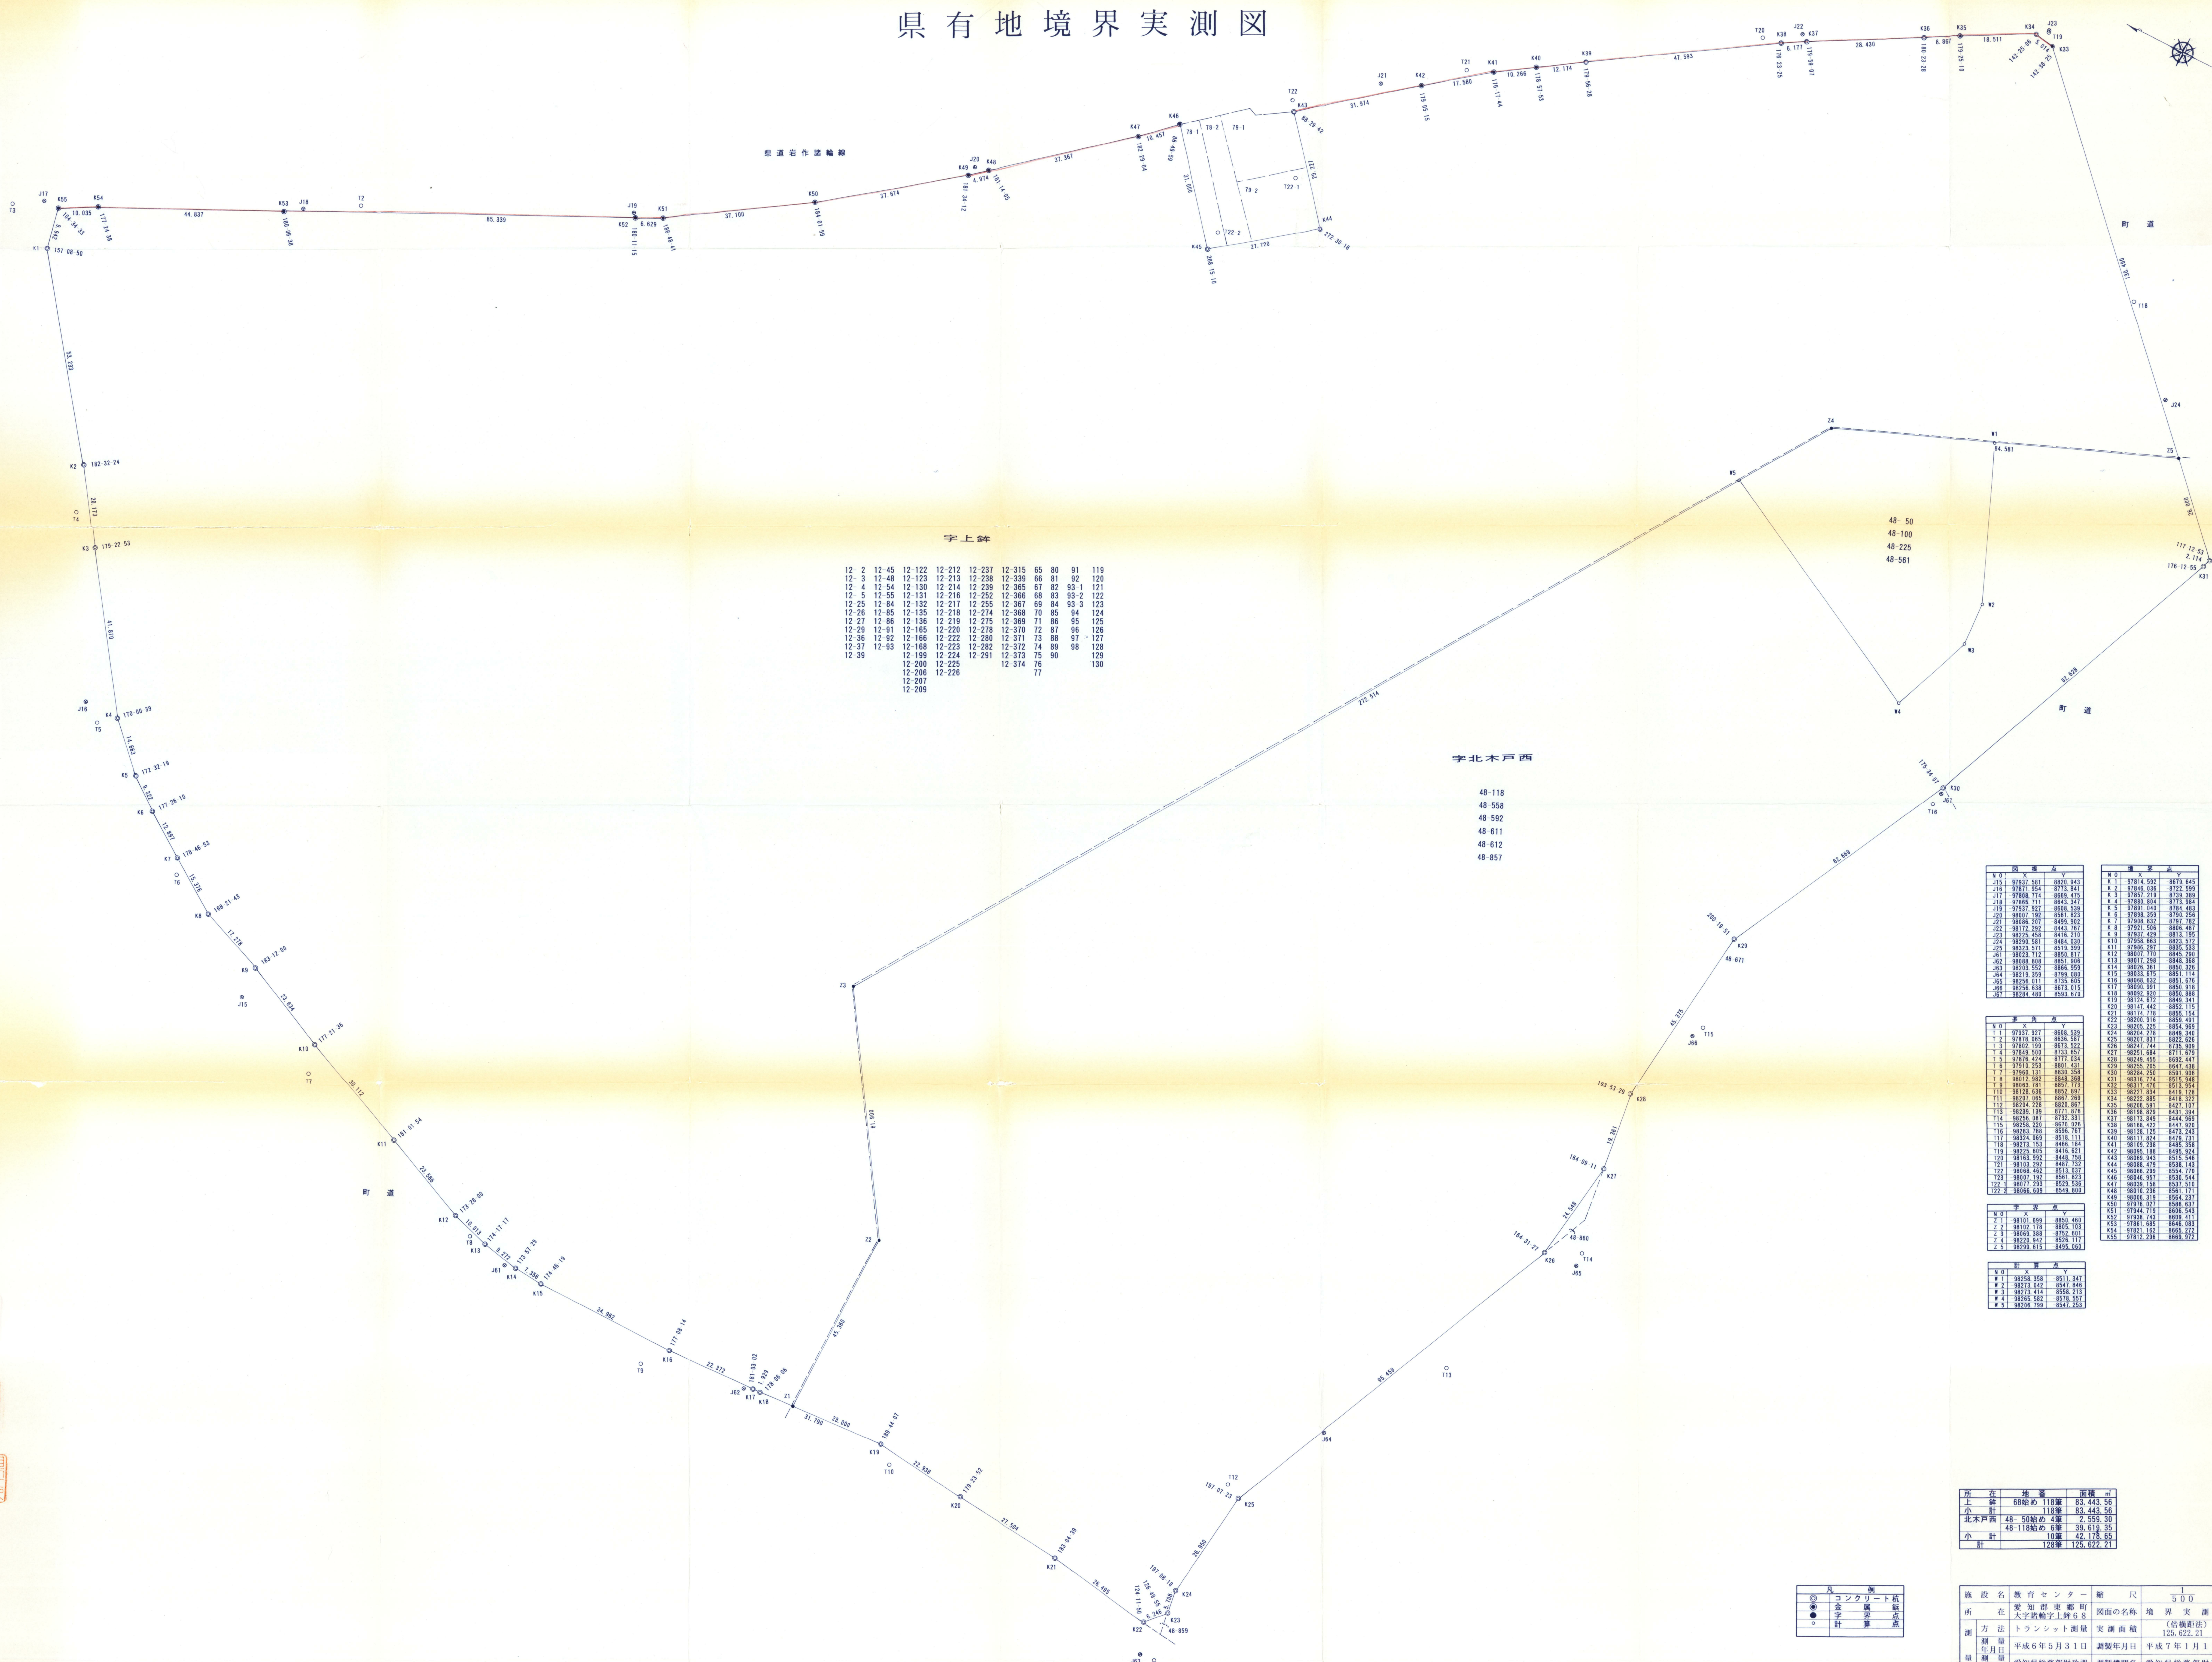

字上峠

12-2	12-45	12-122	12-212	12-237	12-315	65	80	91	119
12-3	12-48	12-123	12-213	12-238	12-339	66	81	92	120
12-4	12-54	12-130	12-214	12-239	12-365	67	82	93	121
12-5	12-55	12-131	12-216	12-252	12-366	68	83	93	122
12-25	12-84	12-132	12-217	12-255	12-367	69	84	93	123
12-26	12-85	12-135	12-218	12-274	12-368	70	85	94	124
12-27	12-86	12-136	12-219	12-275	12-369	71	86	95	125
12-29	12-91	12-165	12-220	12-278	12-370	72	87	96	126
12-36	12-92	12-166	12-222	12-280	12-371	73	88	97	127
12-37	12-93	12-168	12-223	12-282	12-372	74	89	98	128
12-39		12-199	12-224	12-291	12-373	75	90		129
		12-200	12-225		12-374	76			130
		12-206	12-226			77			
		12-207							
		12-209							

字北木戸西

- 48-118
- 48-558
- 48-592
- 48-611
- 48-612
- 48-857

測量点			測量点		
N	X	Y	N	X	Y
215	37837.581	8820.943	K	37814.592	8876.645
216	37871.354	8773.841	K	37846.036	8772.599
217	37888.774	8668.475	K	37887.211	8770.389
218	37888.711	8643.347	K	37888.864	8773.364
219	37837.927	8668.538	K	37891.561	8784.483
220	38037.190	8561.823	K	37898.355	8780.256
221	38086.207	8498.922	K	37928.857	8793.175
222	38172.292	8443.767	K	37921.506	8806.487
223	38275.458	8414.210	K	37927.459	8813.195
224	38290.581	8404.038	K10	37958.863	8825.572
225	38323.571	8351.399	K11	37966.297	8829.523
261	38222.712	8850.817	K12	38037.776	8845.290
262	38688.688	8851.980	K13	38037.298	8848.388
263	38203.552	8886.959	K14	38026.361	8850.326
264	38116.959	8799.980	K15	38033.875	8851.174
265	38256.011	8735.605	K16	38068.632	8851.676
266	38256.638	8674.915	K17	38059.291	8850.918
267	38284.480	8593.870	K18	38092.222	8850.888
			K19	38124.672	8849.241
			K20	38147.442	8852.115
			K21	38174.778	8855.154
			K22	38200.916	8859.491
			K23	38220.225	8866.989
			K24	38234.278	8848.340
			K25	38210.637	8862.626
			K26	38247.744	8735.909
			K27	38251.884	8711.879
			K28	38240.455	8692.447
			K29	38255.205	8667.438
			K30	38244.250	8591.086
			K31	38315.774	8515.948
			K32	38317.476	8515.584
			K33	38227.834	8419.128
			K34	38222.885	8418.222
			K35	38208.591	8427.107
			K36	38188.824	8431.394
			K37	38173.849	8444.969
			K38	38168.422	8441.295
			K39	38178.125	8475.243
			K40	38171.824	8478.731
			K41	38195.238	8485.358
			K42	38095.188	8489.924
			K43	38093.943	8515.546
			K44	38098.478	8538.143
			K45	38096.299	8554.776
			K46	38094.957	8530.544
			K47	38038.158	8537.510
			K48	38012.286	8561.771
			K49	38006.319	8584.237
			K50	37975.027	8586.637
			K51	37944.719	8606.543
			K52	37938.743	8609.411
			K53	37881.085	8646.883
			K54	37821.192	8685.272
			K55	37812.286	8688.972

計算点		
N	X	Y
1	38101.888	8850.460
2	38102.178	8805.103
3	38079.380	8752.481
4	38079.380	8752.111
5	38079.380	8752.111
6	38079.380	8752.111

所	面積	面積
118番	83,443.56	
小計	118番	83,443.56
北木戸西	48-50始め	2,559.30
48-118始め	39,619.35	
小計	10番	42,178.65
計	128番	125,622.21

施設名	教育センター	縮尺	500
所在地	愛知県東郷町	図面の名称	境界実測図
測量方法	トランシット測量	実測面積	(倍積算法)
測量年月日	平成6年5月31日	調製年月日	平成7年1月10日
測量者	愛知県総務部財政課	調製機関名	愛知県総務部財政課

凡例	説明
○	コンクリート杭
●	金剛杭
●	字界点
○	計算点