



参考図 縦断図 (1) V=1:400
H=1:2000

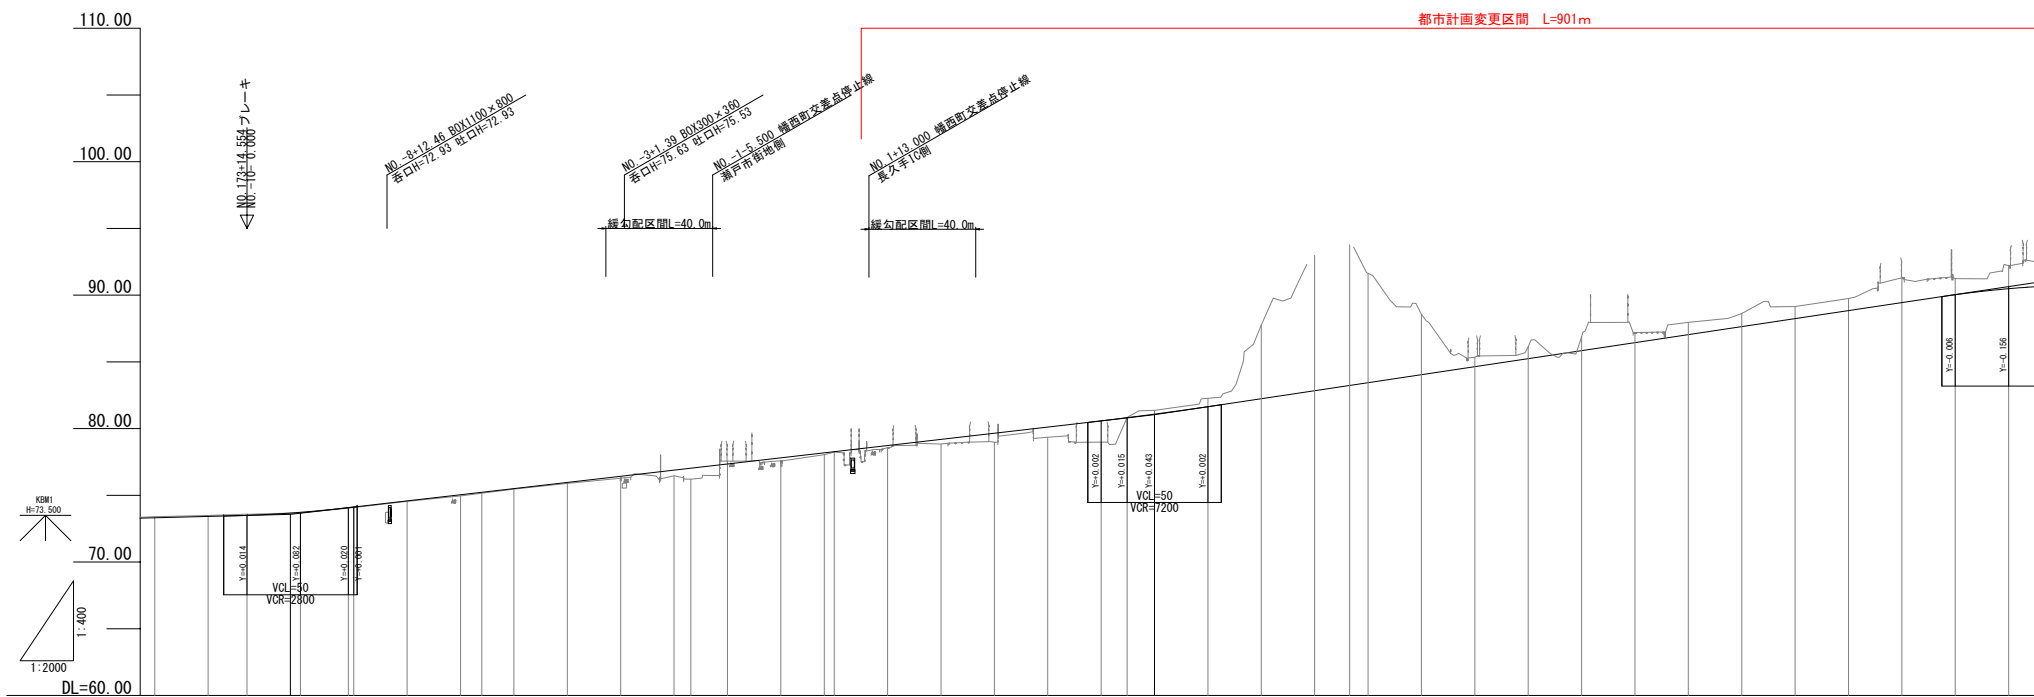

勾配	L=0.507% L=365.838	L=2.305% L=823.716	L=3.000% L=365.000
計画高	73.320+	73.421+	73.578+
地盤高	73.39+	73.421+	73.578+
切土	0.07+	0.07+	0.06+
盛土	-	-	-
追加距離	3440.000+	3460.000+	3470.000+
単距離	20.000+	20.000+	20.000+
測点	-NO.172	-NO.173	-NO.174
曲線方向	L=332.532	L=113.476	L=332.532
片勾配図	1/200	1/200	1/200

V=1:400
H=1:2000

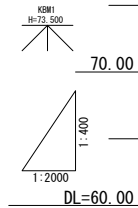

IP.5 IA=12-48-47
R1=-600.000
CL= 200.843
A1=-200.000 A2=-200.000
I1= 66 667 I2= 66 667